



RIDGE STREET

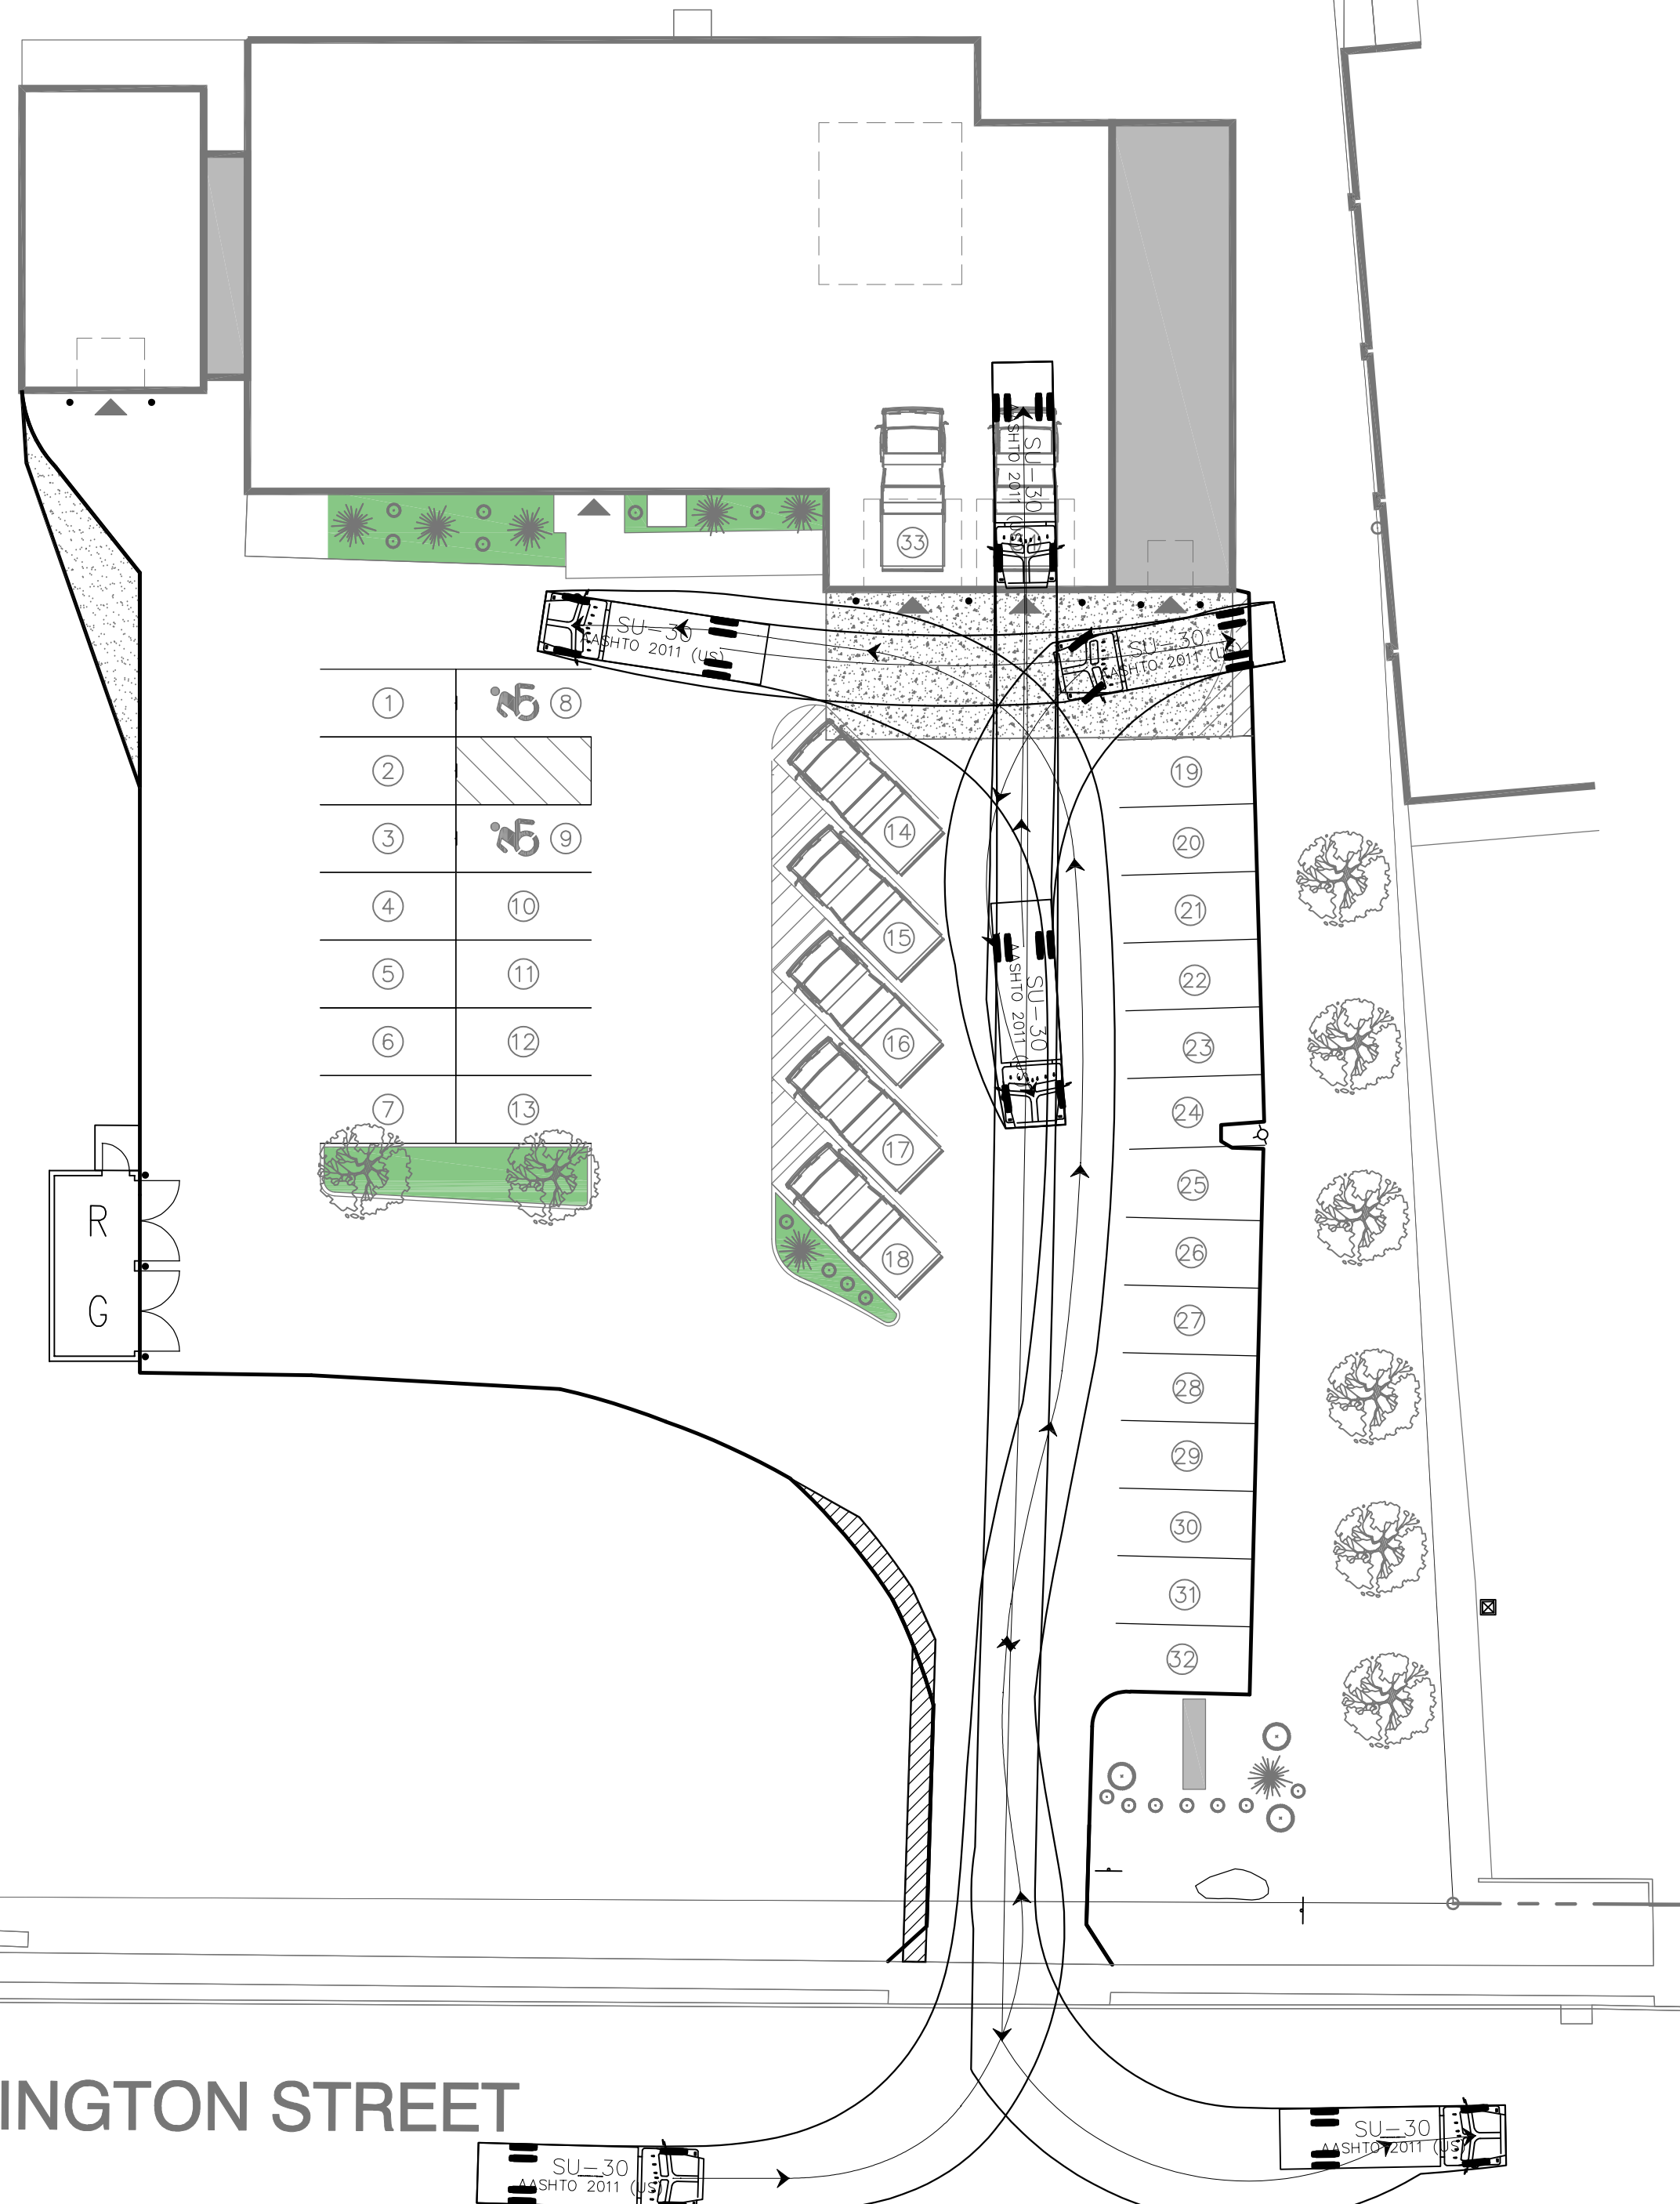


WASHINGTON STREET

**D.1 DELIVERY TRUCK MOVEMENT**  
VM.2 SCALE: 1" = 20'

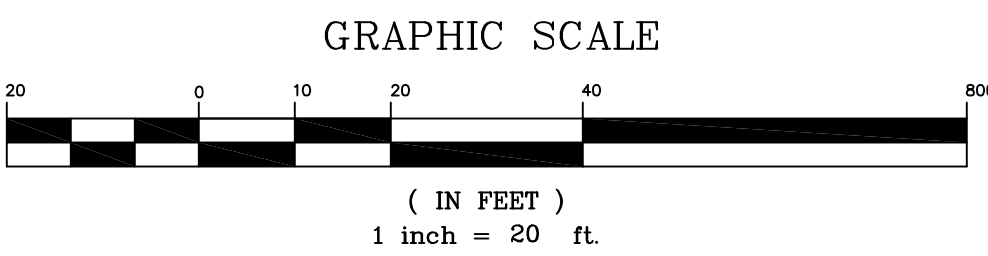


RIDGE STREET

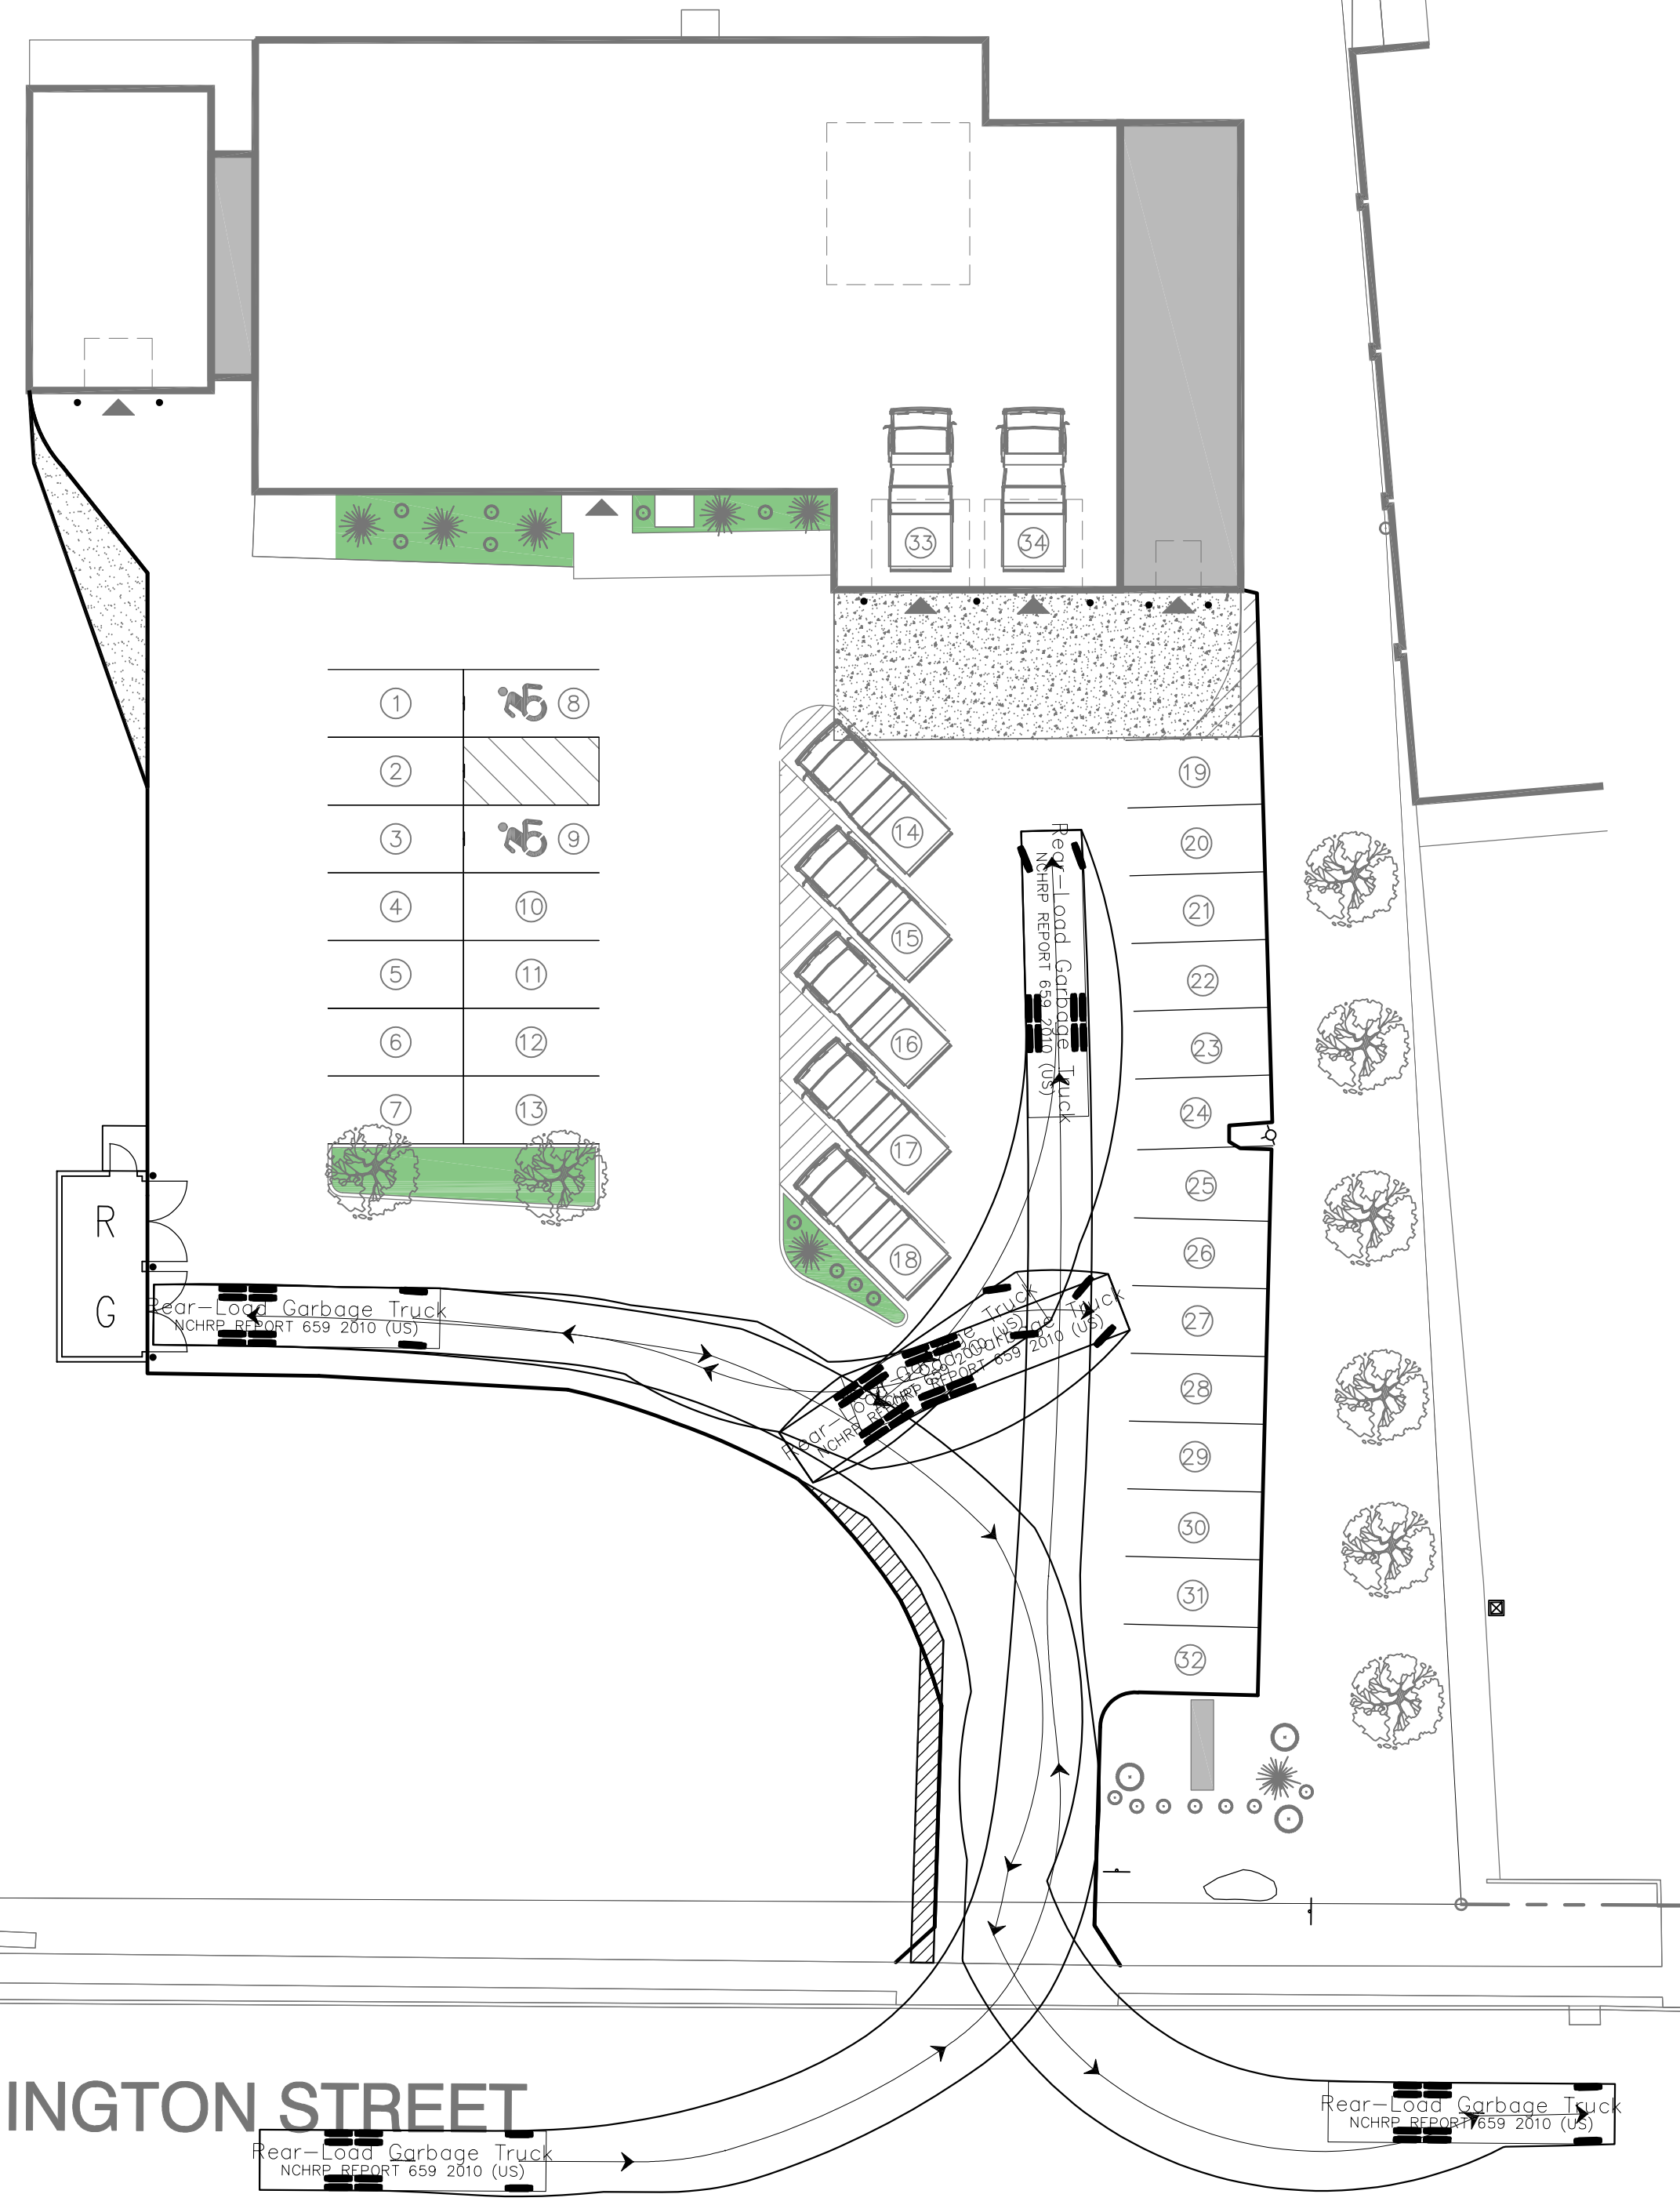

WASHINGTON STREET

**D.2 REFUSE TRUCK MOVEMENT**  
VM.2 SCALE: 1" = 20'

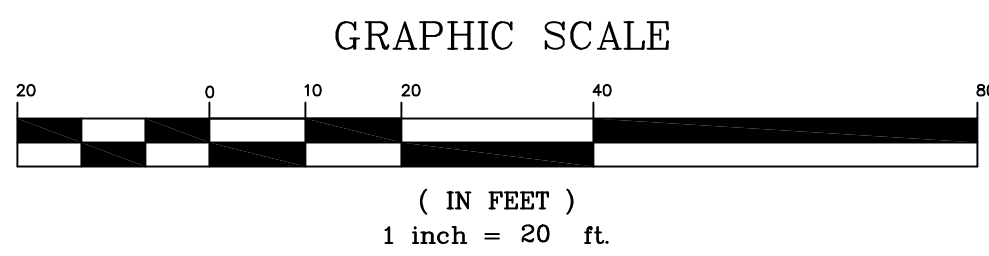

IT IS A VIOLATION OF NEW YORK STATE EDUCATION LAW FOR ANY PERSONS TO ALTER THESE PLANS, SPECIFICATIONS, OR REPORTS IN ANY WAY, UNLESS ACTING UNDER THE DIRECTION OF A LICENSED PROFESSIONAL ENGINEER OR LAND SURVEYOR.

	Mark A. Day, PE
05-03-24	
04-17-24	
03-19-24	
02-20-24	
01-24-24	
2021-288	License No. 069646

**DAY STOKOSA**  
ENGINEERING P.C.

3 Van Wyck Lane  
Wappingers Falls, New York  
(845)-223-3202

**PROJECT**  
Peekskill Firehouse Kitchen Incubator  
701 Washington Street  
City of Peekskill  
Westchester County, New York

**DRAWING**  
**Vehicle Movement Plan**

SCALE 1" = 20'	DRAWN BY MAD	DRAWING NO. VM.2
DATE 11-02-23	CHECKED BY MAD	