


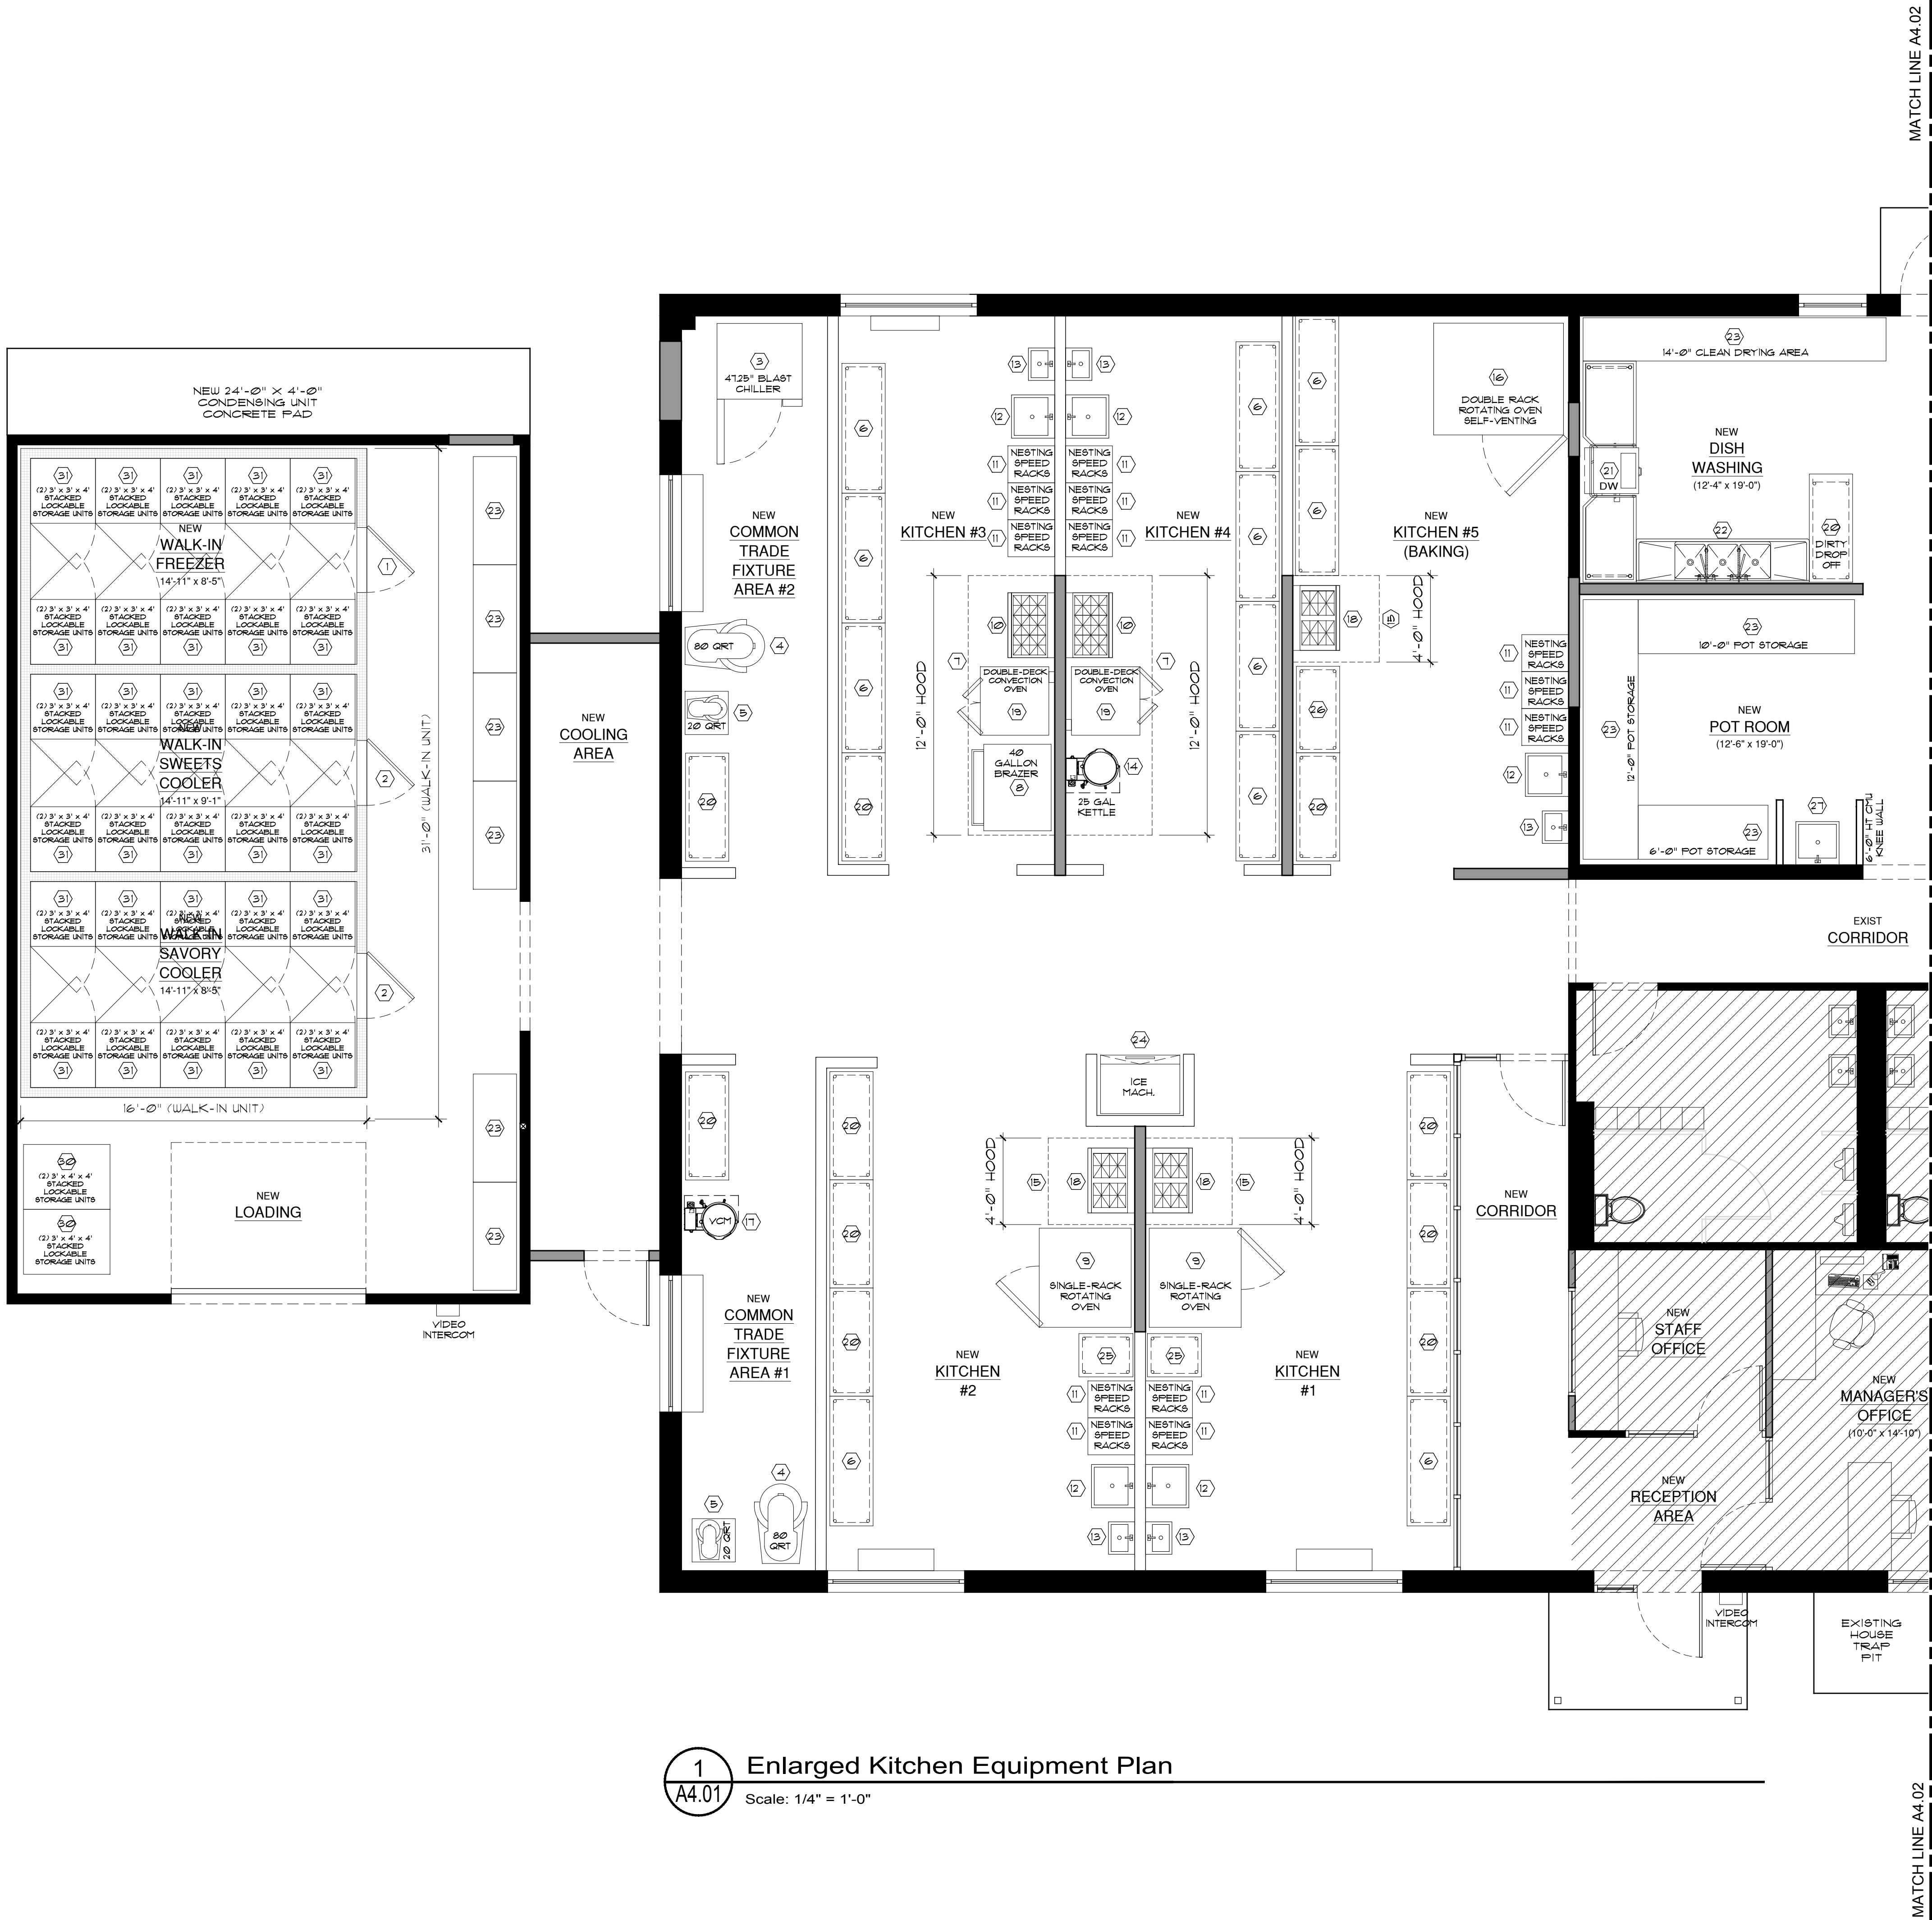

Kitchen Equipment Schedule							
SYMBOL	DESCRIPTION	QTY.	DOM. HOT WATER	DOM. COLD WATER	DOM. WATER SUPPLY BACKFLOW PREVENTER	INDIRECT WASTE	DIRECT WASTE
①	10'-0" x 16'-0" WALK-IN FREEZER- 1280 CU FT NSF LISTED MODEL BY TAFCO OR EQUAL	1	--	--	--	--	--
②	10'-0" x 16'-0" WALK-IN COOLER- 1280 CU FT NSF LISTED MODEL BY TAFCO OR EQUAL	2	--	--	--	--	--
③	BLAST CHILLER ROLL-IN MODEL #AF20BCF200-3-XL AS MANUF BY AMERICAN PANEL OR EQUAL	1	--	--	--	--	--
④	80 QT PLANETARY MIXER MODEL #L800-1STD AS MANUF BY HOBART OR EQ.	2	--	--	--	--	--
⑤	20 QT PLANETARY MIXER MODEL #L200-1STD AS MANUF BY HOBART OR EQ.	2	--	--	--	--	--
⑥	12" x 24" NSF LISTED MOBILE 304 STAINLESS STEEL WORK TABLE W/ LOCKABLE SWIVEL CASTERS MODEL NO. H-10294 BY U-LINE OR EQ.	11	--	--	--	--	--
⑦	12'-0" STAINLESS STEEL TYPE I EXHAUST HOOD WITH BUILT-IN FIRE SUPPRESSION SYSTEM AND MAKE-UP AIR	2	--	--	--	--	--
⑧	40 GALLON GAS TILTING SKILLET BRAISING PAN, MODEL #GL40T1 AS MANUF BY CLEVELAND OR EQ. NSF LISTED	1	--	--	--	YES	NO
⑨	SINGLE RACK ROTATING SELF-VENTING GAS BAKING OVEN MODEL #V500GEE AS MANUF BY BAXTER OR EQ.	2	NO	YES	NO	YES	NO
⑩	6 BURNER GAS RANGE MODEL #C836-6 AS MANUF BY GARLAND OR EQ. NSF LISTED	2	--	--	--	--	--
⑪	REGENCY NSF LISTED 26" x 20" NESTING SPEED RACKS MODEL NO. 600P103K OR EQUAL	13	--	--	--	--	--
⑫	24" x 24" x 14" ONE-COMPARTMENT SS FOOD PREP SINK W/ GOOSENECK FAUCET MODEL #4-1-24 AS MANUF BY ADVANCE TABCO OR EQ.	5	YES	YES	NO	YES	NO
⑬	17" x 15" WALL MOUNTED SS HAND WASH SINK W/ GOOSENECK FAUCET MODEL #600H9T1 AS MANUF BY REGENCY OR EQ.	5	YES	YES	NO	NO	YES
⑭	25 GALLON GAS FLOOR MOUNTED KETTLE MODEL #GL25T AS MANUF BY CLEVELAND OR EQ.	1	NO	YES	YES	YES	NO
⑮	41'-0" STAINLESS STEEL EXHAUST HOOD WITH BUILT-IN FIRE SUPPRESSION SYSTEM AND MAKE-UP AIR	3	--	--	--	--	--
⑯	DOUBLE RACK GAS ROTATING SELF-VENTING CONVECTION OVEN MODEL #V520G2 AS MANUF BY BAXTER OR EQ.	1	NO	YES	NO	YES	NO
⑰	45 QT VERTICAL CUTTER MIXER MODEL #M450-BUILDUP AS MANUF BY HOBART OR EQ. NSF LISTED	1	--	--	--	--	--
⑱	4 BURNER GAS RANGE MODEL #C836-1 AS MANUF BY GARLAND OR EQ. NSF LISTED	3	--	--	--	--	--
⑲	DOUBLE DECK GAS CONVECTION OVEN MODEL #100-GS-20-S AS MANUF BY GARLAND OR EQ. NSF LISTED	2	--	--	--	--	--
20	60" x 24" NSF LISTED MOBILE 304 STAINLESS STEEL WORK TABLE W/ LOCKABLE SWIVEL CASTERS MODEL NO. H-10293 BY U-LINE OR EQ.	9	--	--	--	--	--
21	CORNER SLIDE-IN TYPE VENTLESS DISHWASHER MODEL #M16V1-ADV AS MANUF BY HOBART OR EQ. W/ 48" SS SOIL TABLE AND 48" CLEAN TABLE, NSF	1	NO	YES	YES	YES	NO
22	16 GAUGE STAINLESS STEEL THREE COMPARTMENT COMMERCIAL SINK W/ 2 DRAINBOARDS- 96 O.A. LENGTH W/ 16" x 20" x 14" COMPARTMENTS MODEL #FC-3-1620-24RL AS MANUF BY ADVANCE TABCO OR EQ.	1	YES	YES	NO	NO	YES
23	60" x 24" DEEP X 63"(H) STAINLESS STEEL ADJUSTABLE WIRE SHELVING NSF LISTED MODEL NO. 5AB66EX BY METRO SHELVING OR EQUAL	6	--	--	--	--	--
24	44" ETL LISTED 100 LB STORAGE CAPACITY AIR COOLED ICE MACHINE MODEL NO. B-100FF/6F BY HOSHIZAKI OR EQ.	1	NO	YES	YES	YES	NO
25	24" x 30" STAINLESS STEEL WORK TABLE NSF LISTED MODEL NO. 600TB3024G BY REGENCY OR EQUAL	2	--	--	--	--	--
26	48" x 24" NSF LISTED MOBILE 304 STAINLESS STEEL WORK TABLE W/ LOCKABLE SWIVEL CASTERS MODEL NO. H-10292 BY U-LINE OR EQ.	1	--	--	--	--	--
27	25" SS FLOOR MOP SINK W/ 20" x 16" x 6" BOUL NSF LISTED MODEL NO. 600SM16206 AS MANUF BY REGENCY OR EQUAL	1	YES	YES	NO	NO	YES

Garage Equipment Schedule (Depicted on Sheet A4.02)							
SYMBOL	DESCRIPTION	QTY.	DOM. HOT WATER	DOM. COLD WATER	DOM. WATER SUPPLY BACKFLOW PREVENTER	INDIRECT WASTE	DIRECT WASTE
13	17" X 15" WALL MOUNTED SS HAND WASH SINK W/ GOOSENECK FAUCET MODEL #600H9T1 AS MANUF BY REGENCY OR EQ	3	YES	YES	NO	NO	YES
22	16 GAUGE STAINLESS STEEL THREE COMPARTMENT COMMERCIAL SINK W/ 2 DRAINBOARDS- 96 O.A. LENGTH W/ 16" X 20" X 14" COMPARTMENTS MODEL #FC-3-1620-24RL AS MANUF BY ADVANCE TABCO OR EQ	1	YES	YES	NO	NO	YES
23	60" X 24" DEEP X 63"(H) STAINLESS STEEL ADJUSTABLE WIRE SHELVING NSF LISTED MODEL NO. 5AB66EX BY METRO SHELVING OR EQUAL	5	--	--	--	--	--
24	44" ETL LISTED 100 LB STORAGE CAPACITY AIR COOLED ICE MACHINE MODEL NO. B-100FF/6F BY HOSHIZAKI OR EQ	1	NO	YES	YES	YES	NO
28	16'-0" X 20'-0" WALK-IN COOLER- 1600 CU FT (10 X 20 REFRIGERATION- 624 CU FT 4 6 X 20 FREEZER- 960 CU FT)	1	--	--	--	--	--
29	EXIST UTILITY SINK	1	--	--	--	--	--
40	2-TIER 2 DOOR SECURE TENANT DRY BULK STORAGE LOCKERS (36" WIDE X 48" DEPTH X 90" HEIGHT) MODEL #79F4426T1 AS MANUFACTURED BY HALLOWELL OR APPROVED EQUAL	41	--	--	--	--	--
41	2-TIER 2 DOOR SECURE TENANT DRY BULK STORAGE LOCKERS (36" WIDE X 36" DEPTH X 90" HEIGHT) MODEL #79F4426T2 AS MANUFACTURED BY HALLOWELL OR APPROVED EQUAL	42	--	--	--	--	--

1 Enlarged Kitchen Equipment Plan
A4.01 Scale: 1/4" = 1'-0"