



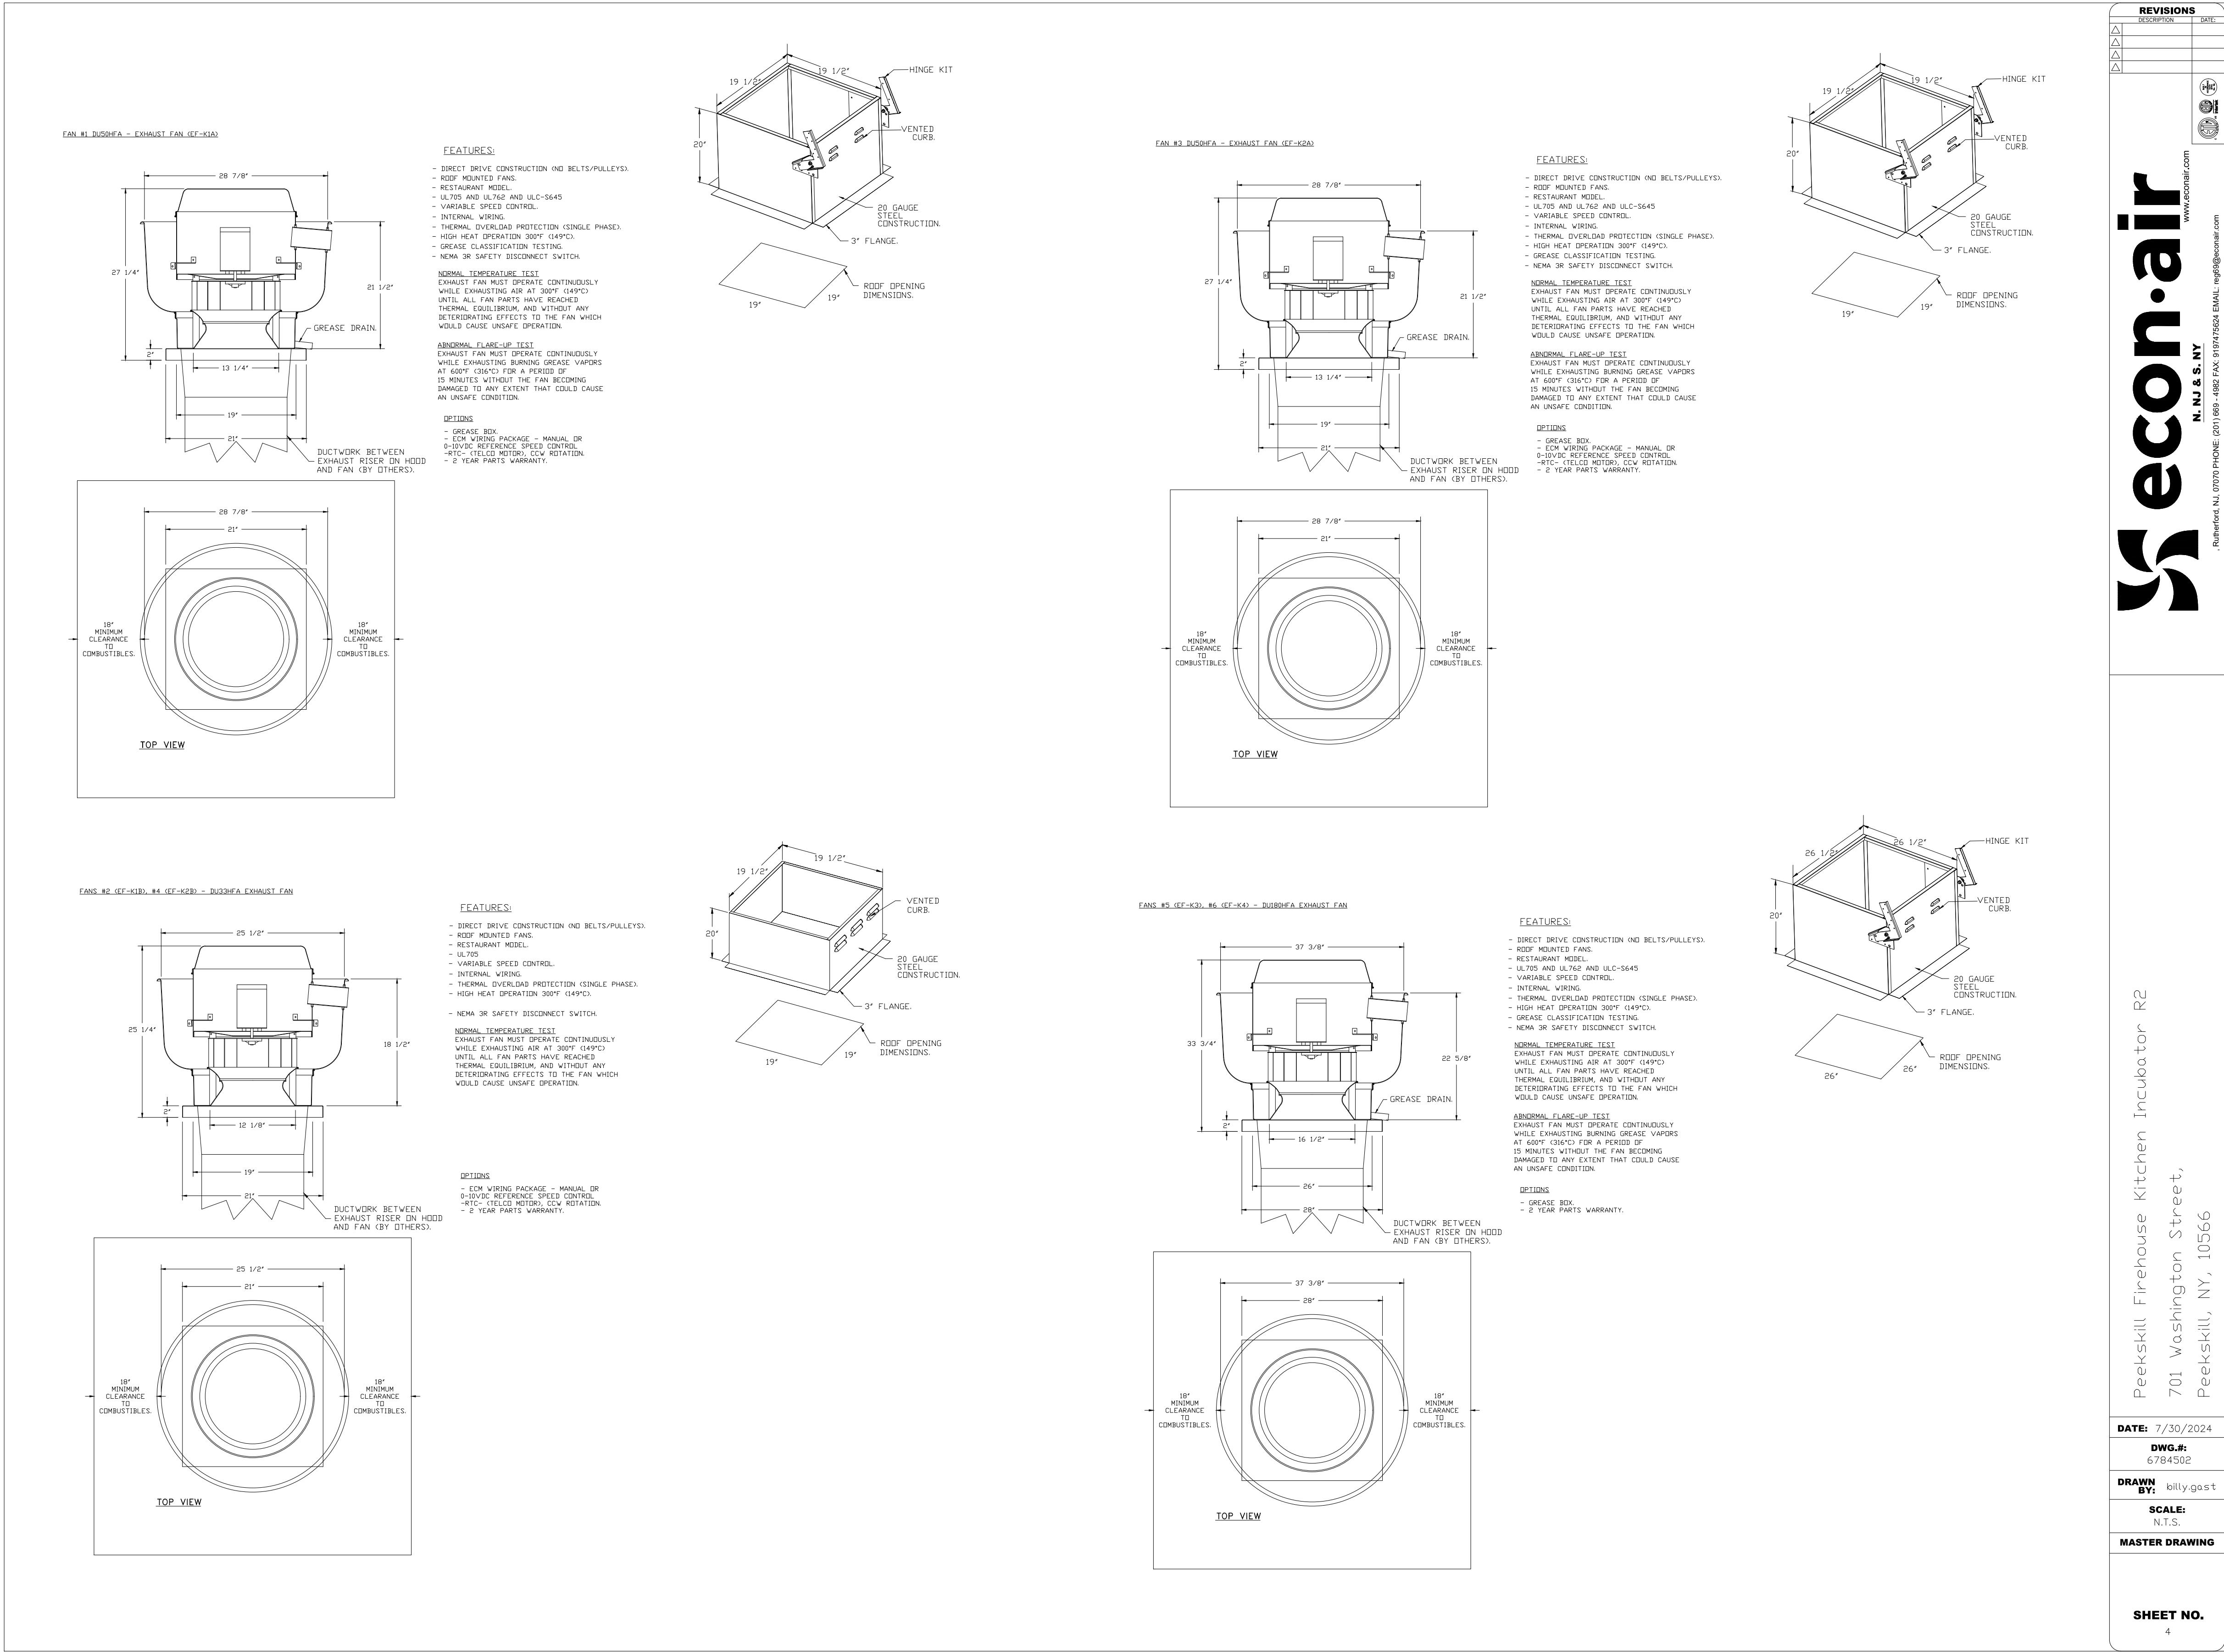

REVISIONS

| DESCRIPTION | DATE |
|-------------|------|
|             |      |
|             |      |
|             |      |
|             |      |
|             |      |

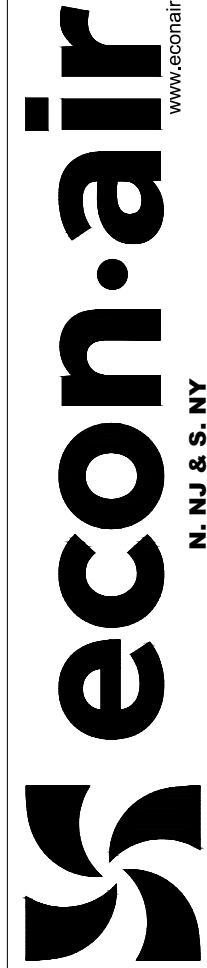

N. NJ & S. NY

www.econair.com

Peekskill, NJ 10770 PHONE: (201) 988-4882 FAX: 9107475024 EMAIL: nrg@econair.com

Peekskill Firehouse Kitchen Incubator R2

701 Washington Street,  
Peekskill, NY, 10566

DATE: 7/30/2024

DWG.#:  
6784502

DRAWN BY:  
billy.gost

SCALE:  
N.T.S.

MASTER DRAWING

SHEET NO.

4

UNAUTHORIZED ALTERATION OR ADDITION TO A PLAN BEARING A LICENSED PROFESSIONAL ENGINEER'S SEAL IS A VIOLATION OF SECTION 7209, SUB-DIVISION 2 OF THE N.Y. STATE EDUCATION LAW. FELLENGER ENGINEERING, LLP CERTIFICATE OF AUTHORIZATION #: 0017795

FELLENGER

ENGINEERING LLP

www.fellp.com

22 Mulberry St., Suite 2A,  
Middletown, NY 10940  
t 845-343-1481 fx 845-343-4986

181 Church St., Suite 100,  
Poughkeepsie, NY 12601  
t 845-454-9704 fx 855-320-8735

DESIGNED BY: RW

DRAWN BY: JCL

APPROVED BY: EDF

FE PROJECT #: 23-369

3/8"

1/2"

3/4"

0

1"

2"

REFERENCE SCALE

PEEKSKILL FIREHOUSE KITCHEN INCUBATOR

City of Peekskill (Owner)  
701 Washington Street  
Peekskill, New York 10566  
S-B-L: 32-20-9-1  
City of Peekskill - Westchester County

DRAFT CONSTRUCTION DOCUMENT - NOT FOR PERMIT OR CONSTRUCTION

Date: September 17, 2024

Revisions:

|  |
|--|
|  |
|  |
|  |
|  |
|  |
|  |

H4.04

JTA

JOSEPH THOMPSON  
ARCHITECT

Joseph G. Thompson Architect, PLLC  
100 N Division Street, Ste 100  
Peekskill, New York 10566

PH: (845) 532-8156  
EM: joe@jthompsonarch.com

NOTES:

IT IS A VIOLATION OF THE LAW FOR ANY PERSON, UNLESS ACTING UNDER THE DIRECTION OF A LICENSED ARCHITECT OR ENGINEER, TO ALTER AN ITEM IN ANY WAY. IF AN ITEM BEARING THE SEAL OF AN ARCHITECT OR ENGINEER IS ALTERED, THE ALTERING ARCHITECT OR ENGINEER SHALL AFFIX TO HIS ITEM THE SEAL AND THE NOTATION ALTERED BY FOLLOWED BY HIS SIGNATURE AND THE DATE OF SUCH ALTERATION, AND A SPECIFIC DESCRIPTION OF THE ALTERATION. DO NOT SCALE DRAWINGS. WRITTEN DIMENSIONS GOVERN.

© JOSEPH G THOMPSON ARCHITECT, PLLC. ALL RIGHTS RESERVED.

STATE OF NEW YORK

ERIC D. FELLENGER, P.E.

NY PROFESSIONAL ENGINEER

NO. 073044-1

ISSUED 1995 EXP. 8/25