


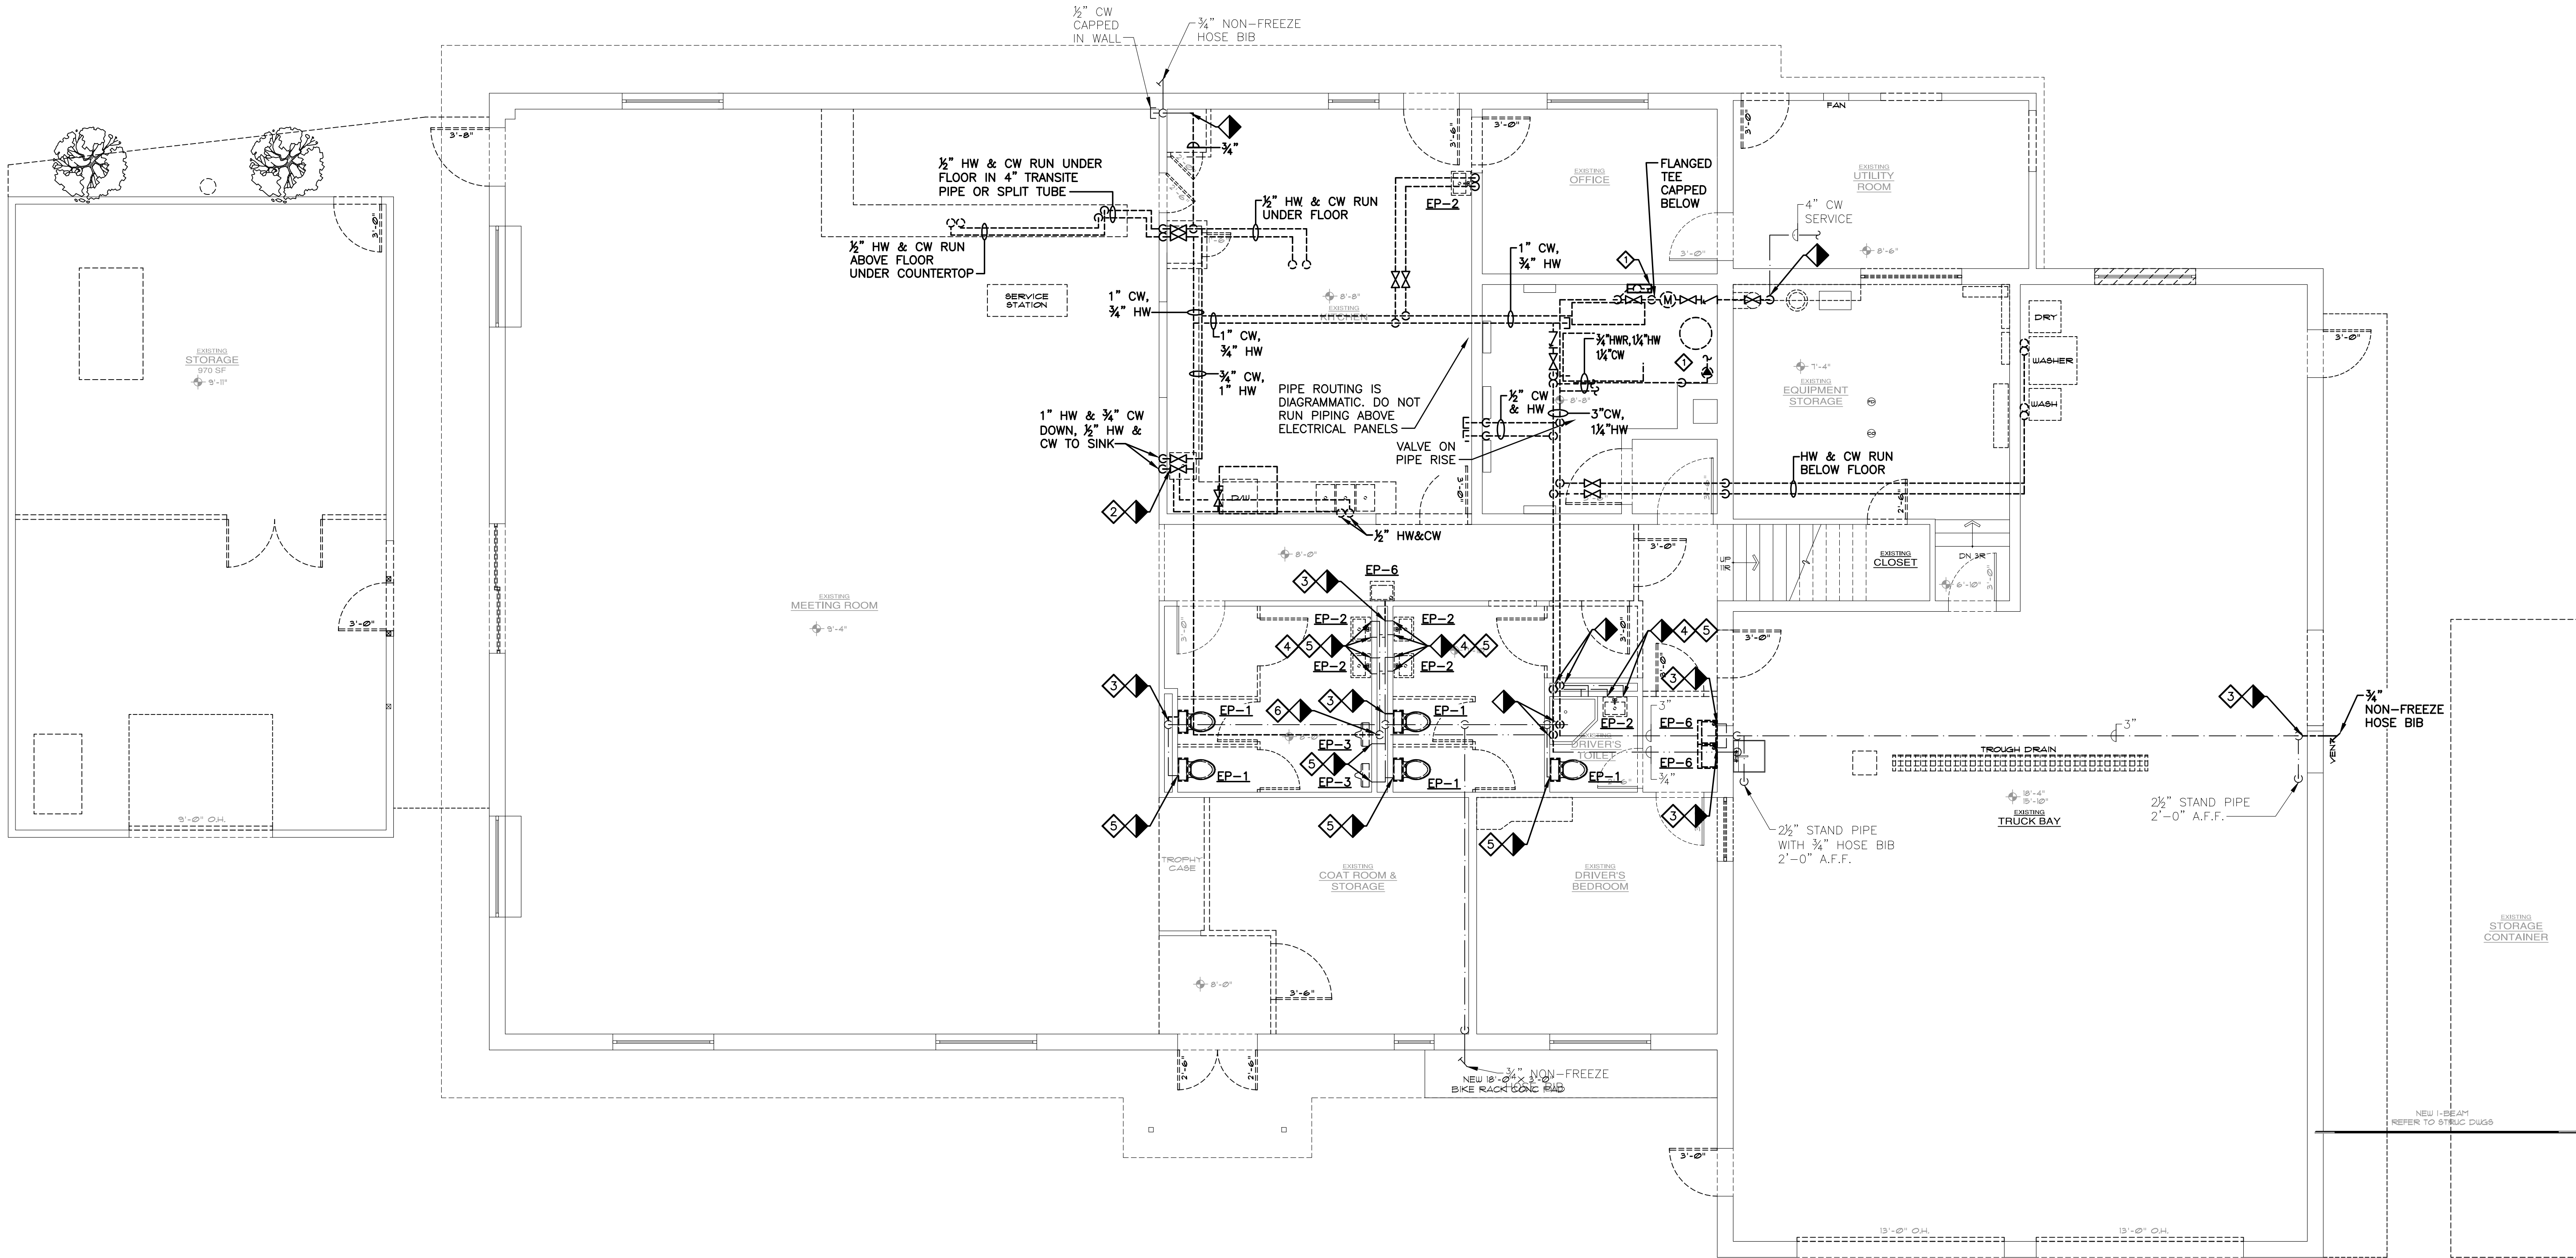

1 PLUMBING: DEMOLITION FIRST FLOOR DOMESTIC WATER PLAN SCALE: 3/16"=1'-0"

DEMOLITION KEYED NOTES:

- 1 SEE DETAIL 1/P7.01 FOR DOMESTIC WATER PIPING IN THIS AREA.
- 2 DEMO DOMESTIC HOT WATER WATER LINE AND SUPPLY STOP, IF PRESENT, BACK TO NEAREST TEE OR VALVE, THEN CAP AND SEAL. LEAVE NO DEAD ENDS. G.C. TO COVER OPENING AND PATCH, SEAL, AND REPAIR OPENING TO MATCH EXISTING.
- 3 DEMO DOMESTIC COLD WATER LINE AND SUPPLY STOP, IF PRESENT BACK TO NEAREST TEE, THEN CAP AND SEAL. LEAVE NO DEAD ENDS. G.C. TO COVER OPENING AND PATCH, SEAL, AND REPAIR OPENING TO MATCH EXISTING.
- 4 DEMO DOMESTIC HOT WATER LINE AND SUPPLY STOP, IF PRESENT, BACK TO NEAREST TEE AND PREPARE FOR CONNECTION TO NEW.
- 5 DEMO DOMESTIC COLD WATER LINE AND SUPPLY STOP, IF PRESENT, BACK TO NEAREST TEE AND PREPARE FOR CONNECTION TO NEW.
- 6 DISCONNECT DOMESTIC HOT WATER LINE AT TEE AND DEMO SECTION INDICATED. CAP LINE TO REMAIN AT TEE, LEAVE NO DEAD ENDS.



NOTE: CONTRACTOR SHALL MARK OUT AND LOCATE ALL UNDERGROUND UTILITIES AND STRUCTURES ON THE PREMISES. NO ADDITIONAL COMPENSATION SHALL BE PROVIDED FOR ALTERATIONS TO DESIGN PLANS DUE TO LACK OF LOCATING. CONTRACTOR SHALL BE RESPONSIBLE FOR PAYING FOR RE-LOCATING OR DAMAGES RESULTING FROM LACK OF LOCATING.

UNAUTHORIZED ALTERATION OR ADDITION TO A PLAN BEARING A LICENSED PROFESSIONAL ENGINEER'S SEAL IS A VIOLATION OF SECTION 7209, SUB-DIVISION 2 OF THE N.Y. STATE EDUCATION LAW. FELLENGER ENGINEERING, LLP CERTIFICATE OF AUTHORIZATION #: 0017795			
FELLENGER III ENGINEERING LLP www.fellp.com			
22 Mulberry St., Suite 2A, Middletown, NY 10940 t 845-343-1481 fx 845-343-4986		181 Church St., Suite 100, Poughkeepsie, NY 12601 t 845-454-9704 fx 855-320-8735	
DESIGNED BY: RW	DRAWN BY: WPB	APPROVED BY: EDF	FE PROJECT #: 23-369
3/16" 1/8" 1/4" 1/2" 1" 2" REFERENCE SCALE			

PEEKSKILL FIREHOUSE KITCHEN INCUBATOR

City of Peekskill (Owner)
701 Washington Street
Peekskill, New York 10566
S-B-L: 32-20-9-1
City of Peekskill - Westchester County

DRAFT CONSTRUCTION DOCUMENT - NOT FOR PERMIT OR CONSTRUCTION

Date: September 17, 2024

Revisions:

PD2.01



Joseph G. Thompson Architect, PLLC
108 N Division Street, Ste 100
Peekskill, New York 10566
PH: (845) 532-8156
EM: joe@jthompsonarch.com

NOTES:
IT IS A VIOLATION OF THE LAW FOR ANY PERSON, UNLESS ACTING UNDER THE DIRECTION OF A LICENSED ARCHITECT OR ENGINEER, TO ALTER AN ITEM IN ANY WAY. IF AN ITEM BEARING THE SEAL OF AN ARCHITECT OR ENGINEER IS ALTERED, THE ALTERING ARCHITECT OR ENGINEER SHALL AFFIX TO HIS ITEM THE SEAL AND THE NOTATION ALTERED BY FOLLOWED BY HIS SIGNATURE AND THE DATE OF SUCH ALTERATION, AND A SPECIFIC DESCRIPTION OF THE ALTERATION.
DO NOT SCALE DRAWINGS. WRITTEN DIMENSIONS GOVERN.
© JOSEPH G THOMPSON ARCHITECT, PLLC. ALL RIGHTS RESERVED.



SEAL
ERIC D. FELLENGER, P.E.
NY PROFESSIONAL ENGINEER
NO. 073044-1
ISSUED 1995 EXP. 8/25