


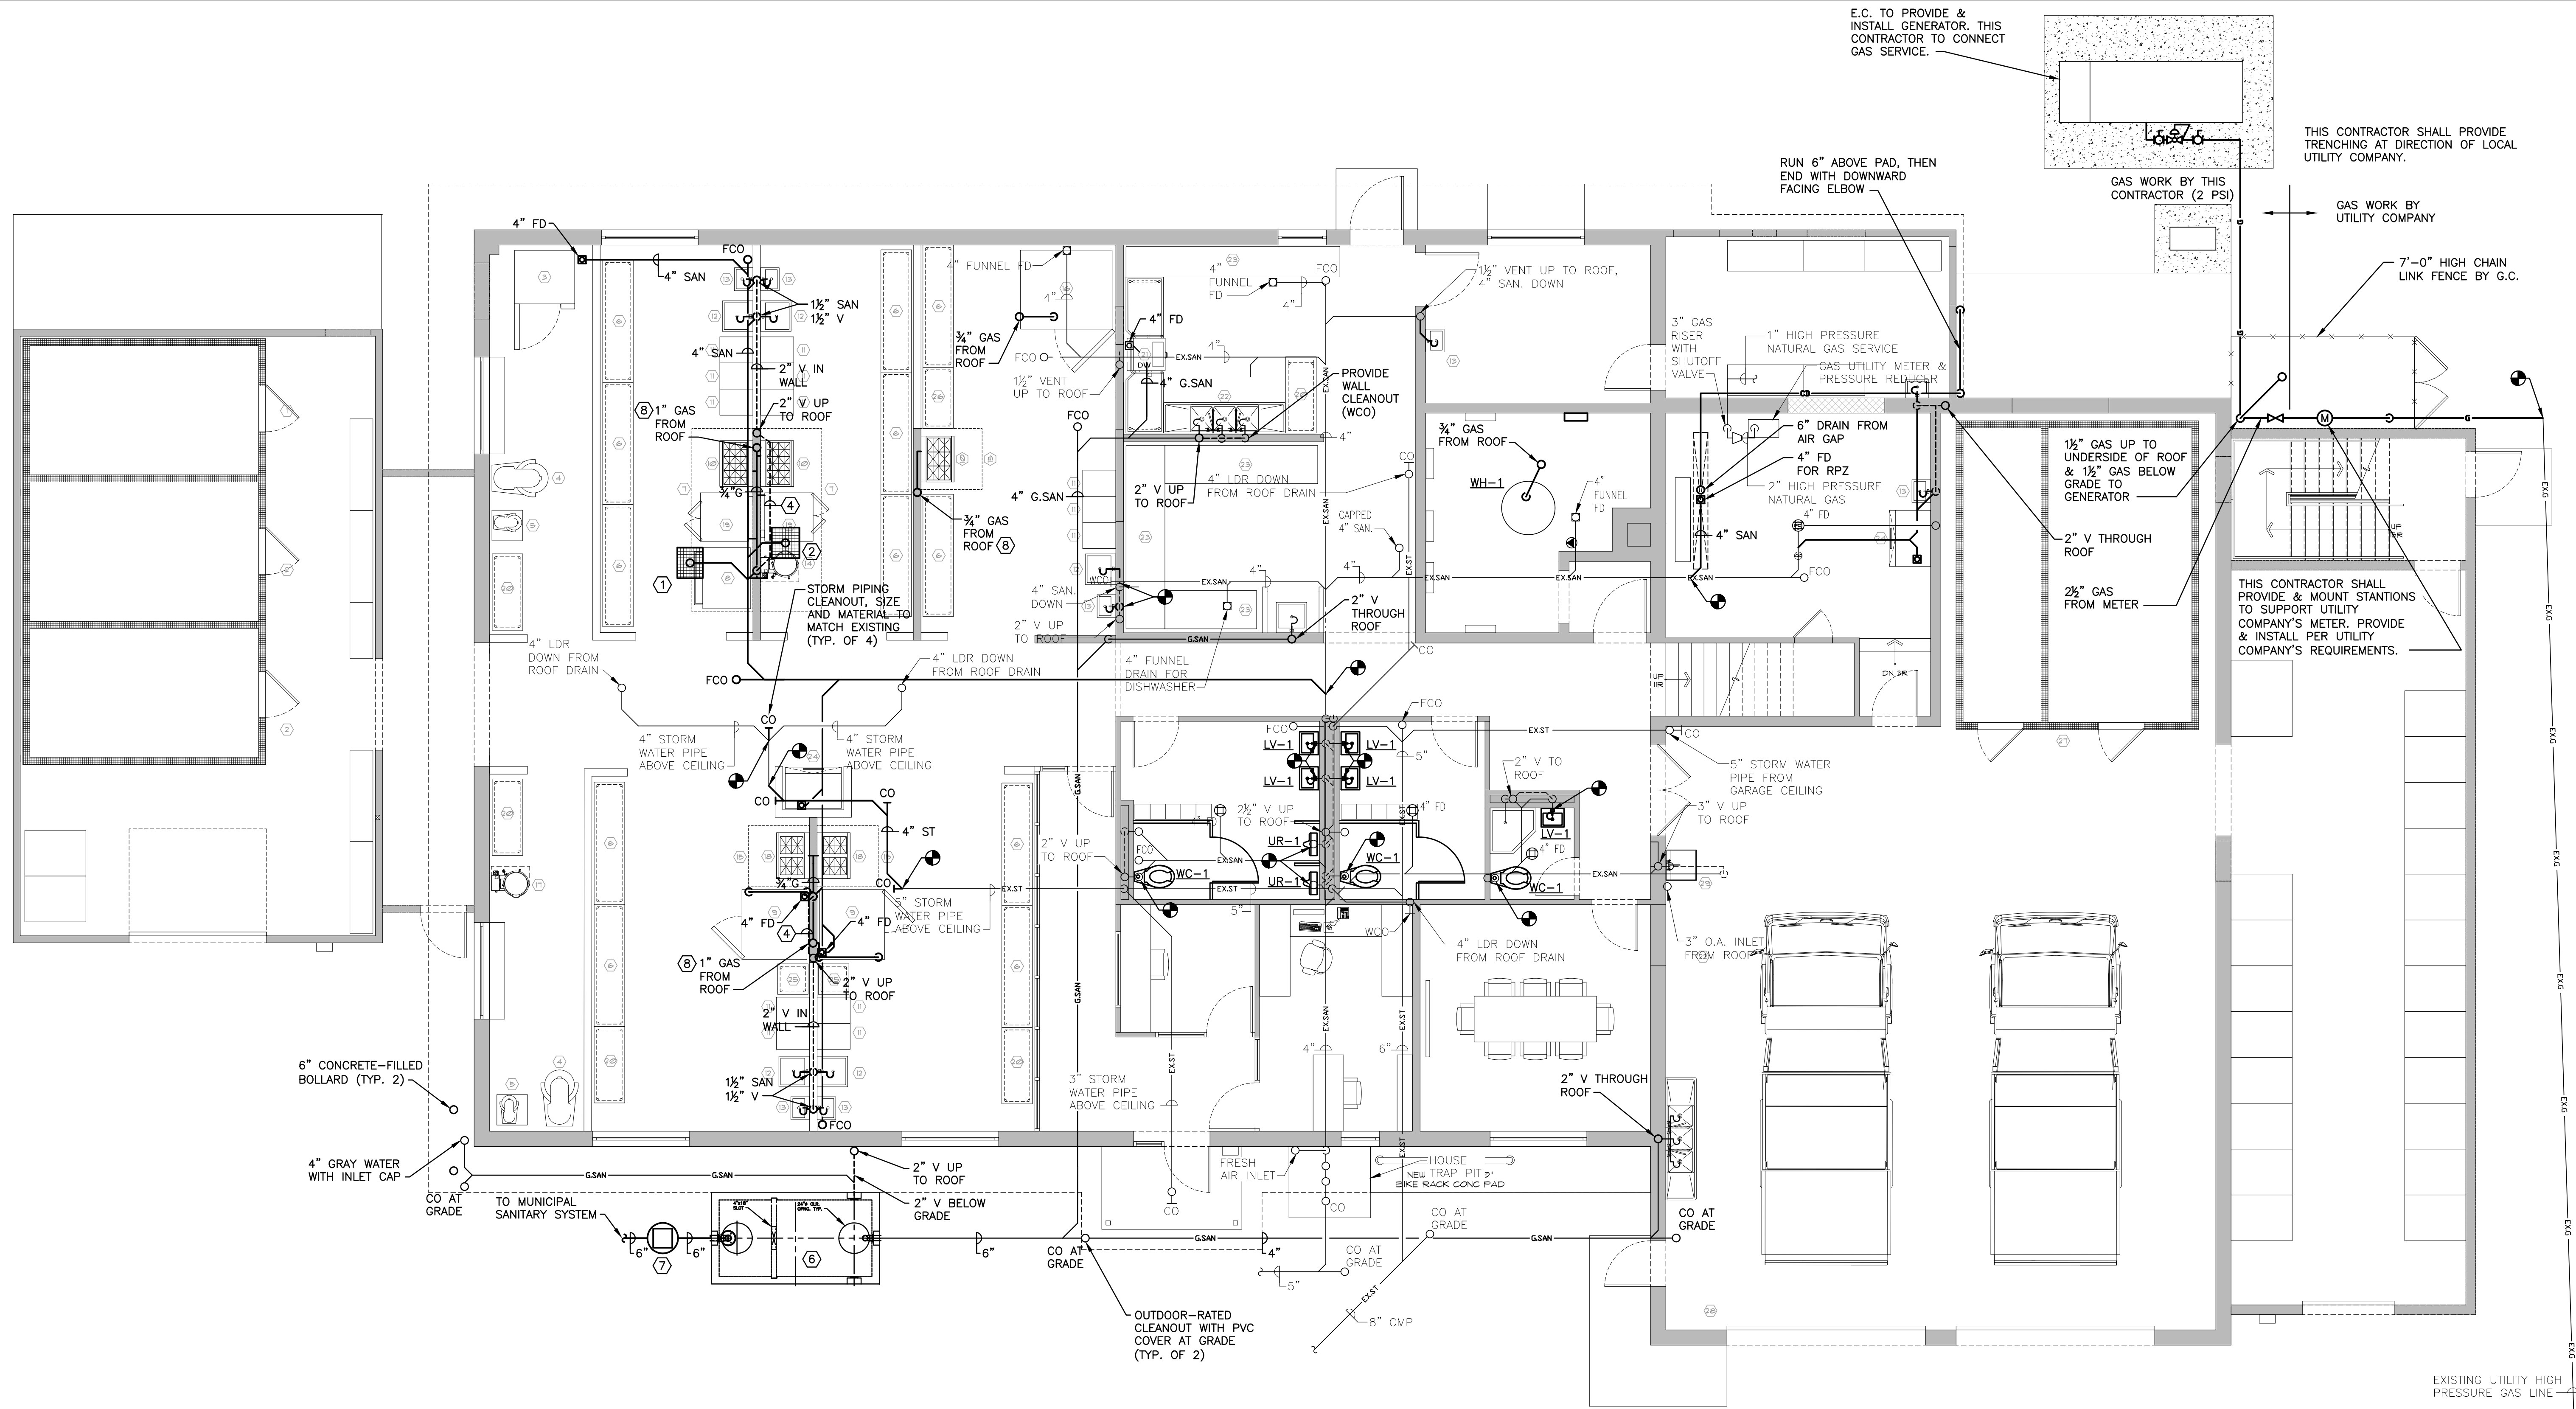

1 PLUMBING: CONSTRUCTION FIRST FLOOR SANITARY, STORM WATER, AND NATURAL GAS PLAN
SCALE: 3/16"=1'-0"

CONSTRUCTION KEYED NOTES:

- 24"x20"x4" FLOOR DRAIN BASIN WITH GRATE TO 4" SAN.
- 22"x24"x4" FLOOR DRAIN BASIN WITH GRATE TO 4" SAN.
- 7"x24"x4" FLOOR DRAIN BASIN WITH GRATE TO 4" SAN.
- 1-1/2" V IN WALL, SHOWN OUTSIDE WALL FOR CLARITY.
- " NATURAL GAS THROUGH WALL AT EXISTING OPENING. EXPAND OPENING AS REQUIRED TO ACCOMMODATE NEW PIPE.
- 1500-GAL PRECAST CONCRETE GREASE INTERCEPTOR BURIED NO DEEPER THAN 3'-0" BELOW GRADE.
- EFFLUENT SAMPLING VAULT BURIED NO DEEPER THAN 3'-0" BELOW GRADE.
- INSTALL GAS SHUTOFF VALVE UPSTREAM OF KITCHEN APPLIANCES PER KITCHEN HOOD DRAWINGS. COORDINATE WITH MECHANICAL CONTRACTOR.

CONSTRUCTION NOTES:

- KITCHEN EQUIPMENT, INCLUDING THE DISHWASHER AND HANDWASH, PREP, AND POT SINKS, TO BE PROVIDED BY KITCHEN EQUIPMENT CONTRACTOR WITH FINAL PLUMBING CONNECTIONS TO BE MADE BY PLUMBING CONTRACTOR. PLUMBING CONTRACTOR TO PROVIDE AND INSTALL FIXTURES SCHEDULED ON DRAWING P0.01
- SEE "KITCHEN EQUIPMENT CONNECTIONS SCHEDULE" FOR CONNECTION SIZES, QUANTITIES, FLOWS, AND PRESSURES TO KITCHEN EQUIPMENT.
- COORDINATE METER RELOCATION AND SERVICE HOOKUP WITH UTILITY COMPANY. GAS WORK SHALL MEET UTILITY COMPANY REQUIREMENTS.
- SEE DETAILS FOR TYPICAL CONNECTION DETAILS AND REQUIRED COMPONENTS FOR GAS FIRED KITCHEN EQUIPMENT, INCLUDING SHUTOFF VALVES AND PRESSURE REGULATORS.



NOTE: CONTRACTOR SHALL MARK OUT AND LOCATE ALL UNDERGROUND UTILITIES AND STRUCTURES ON THE PREMISES. NO ADDITIONAL COMPENSATION SHALL BE PROVIDED FOR ALTERATIONS TO DESIGN PLANS DUE TO LACK OF LOCATING. CONTRACTOR SHALL BE RESPONSIBLE FOR PAYING FOR RE-LOCATING OR DAMAGES RESULTING FROM LACK OF LOCATING.

UNAUTHORIZED ALTERATION OR ADDITION TO A PLAN BEARING A LICENSED PROFESSIONAL ENGINEER'S SEAL IS A VIOLATION OF SECTION 7209, SUB-DIVISION 2 OF THE N.Y. STATE EDUCATION LAW.
FELLENZER ENGINEERING, LLP
CERTIFICATE OF AUTHORIZATION #: 0017795


FELLENZER III
ENGINEERING LLP

www.fellp.com

22 Mulberry St., Suite 2A,
Middletown, NY 10940
t 845-343-1481 fx 845-343-4986

181 Church St., Suite 100,
Poughkeepsie, NY 12601
t 845-454-9704 fx 855-320-8735

DESIGNED BY: RW DRAWN BY: WPB APPROVED BY: EDF FE PROJECT #: 23-369

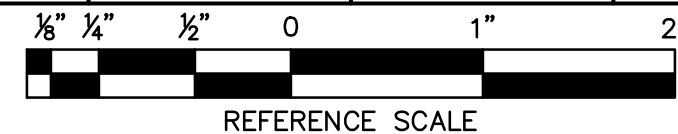

THIS CONTRACTOR SHALL PROVIDE TRENCHING AT DIRECTION OF LOCAL UTILITY COMPANY.

GAS WORK BY THIS CONTRACTOR (2 PSI)

7'-0" HIGH CHAIN LINK FENCE BY G.C.

THIS CONTRACTOR SHALL PROVIDE & MOUNT STANTIONS TO SUPPORT UTILITY COMPANY'S METER. PROVIDE & INSTALL PER UTILITY COMPANY'S REQUIREMENTS.

PEEKSKILL FIREHOUSE KITCHEN INCUBATOR

City of Peekskill (Owner)
701 Washington Street
Peekskill, New York 10566
S-B-L: 32.20-9-1
City of Peekskill - Westchester County

DRAFT CONSTRUCTION DOCUMENT - NOT FOR PERMIT OR CONSTRUCTION

JTA
JOSEPH THOMPSON
ARCHITECT

Joseph G. Thompson Architect, PLLC
109 N Division Street, Ste 100
Peekskill, New York 10566

PH: (845) 532-8156
EM: joe@jthompsonarch.com

NOTES:

IT IS A VIOLATION OF THE LAW FOR ANY PERSON, UNLESS ACTING UNDER THE DIRECTION OF A LICENSED ARCHITECT OR ENGINEER, TO ALTER AN ITEM IN ANY WAY. IF AN ITEM BEARING THE SEAL OF AN ARCHITECT OR ENGINEER IS ALTERED, THE ALTERING ARCHITECT OR ENGINEER SHALL AFFIX TO HIS SIGNATURE AND THE DATE OF SUCH ALTERATION, AND A SPECIFIC DESCRIPTION OF THE ALTERATION.

DO NOT SCALE DRAWINGS. WRITTEN DIMENSIONS GOVERN.
© JOSEPH G THOMPSON ARCHITECT, PLLC. ALL RIGHTS RESERVED.



SEAL
ERIC D. FELLENZER, P.E.
NY PROFESSIONAL ENGINEER
NO. 073044-1
ISSUED 1995 EXP. 8/25

Date: September 17, 2024

Revisions:

P1.01