

NOTES:

IT IS A VIOLATION OF THE LAW FOR ANY PERSON, UNLESS ACTING UNDER THE DIRECTION OF A LICENSED ARCHITECT OR ENGINEER, TO ALTER AN ITEM IN ANY WAY, IF AN ITEM BEARING THE SEAL OF AN ARCHITECT OR ENGINEER IS ALTERED. THE ALTERING ARCHITECT OR ENGINEER SHALL AFFIX TO HIS ITEM THE SEAL AND THE NOTATION ALTERED BY FOLLOWED BY HIS SIGNATURE AND THE DATE OF SUCH ALTERATION, AND A SPECIFIC DESCRIPTION OF THE ALTERATION.

DO NOT SCALE DRAWINGS. WRITTEN DIMENSIONS GOVERN.

© JOSEPH G THOMPSON ARCHITECT, PLLC. ALL RIGHTS RESERVED.



SEAL
ERIC D. FELLENZER, P.E.
NY PROFESSIONAL ENGINEER
NO. 073044-1
ISSUED 1995 EXP. 2025

PEEKSKILL FIREHOUSE KITCHEN INCUBATOR


City of Peekskill (Owner)
701 Washington Street
Peekskill, New York 10566
S-B-L: 32.20-9-1
City of Peekskill - Westchester County

DRAFT CONSTRUCTION DOCUMENT - NOT FOR PERMIT OR CONSTRUCTION

Date: September 17, 2024

Revisions:

P2.01

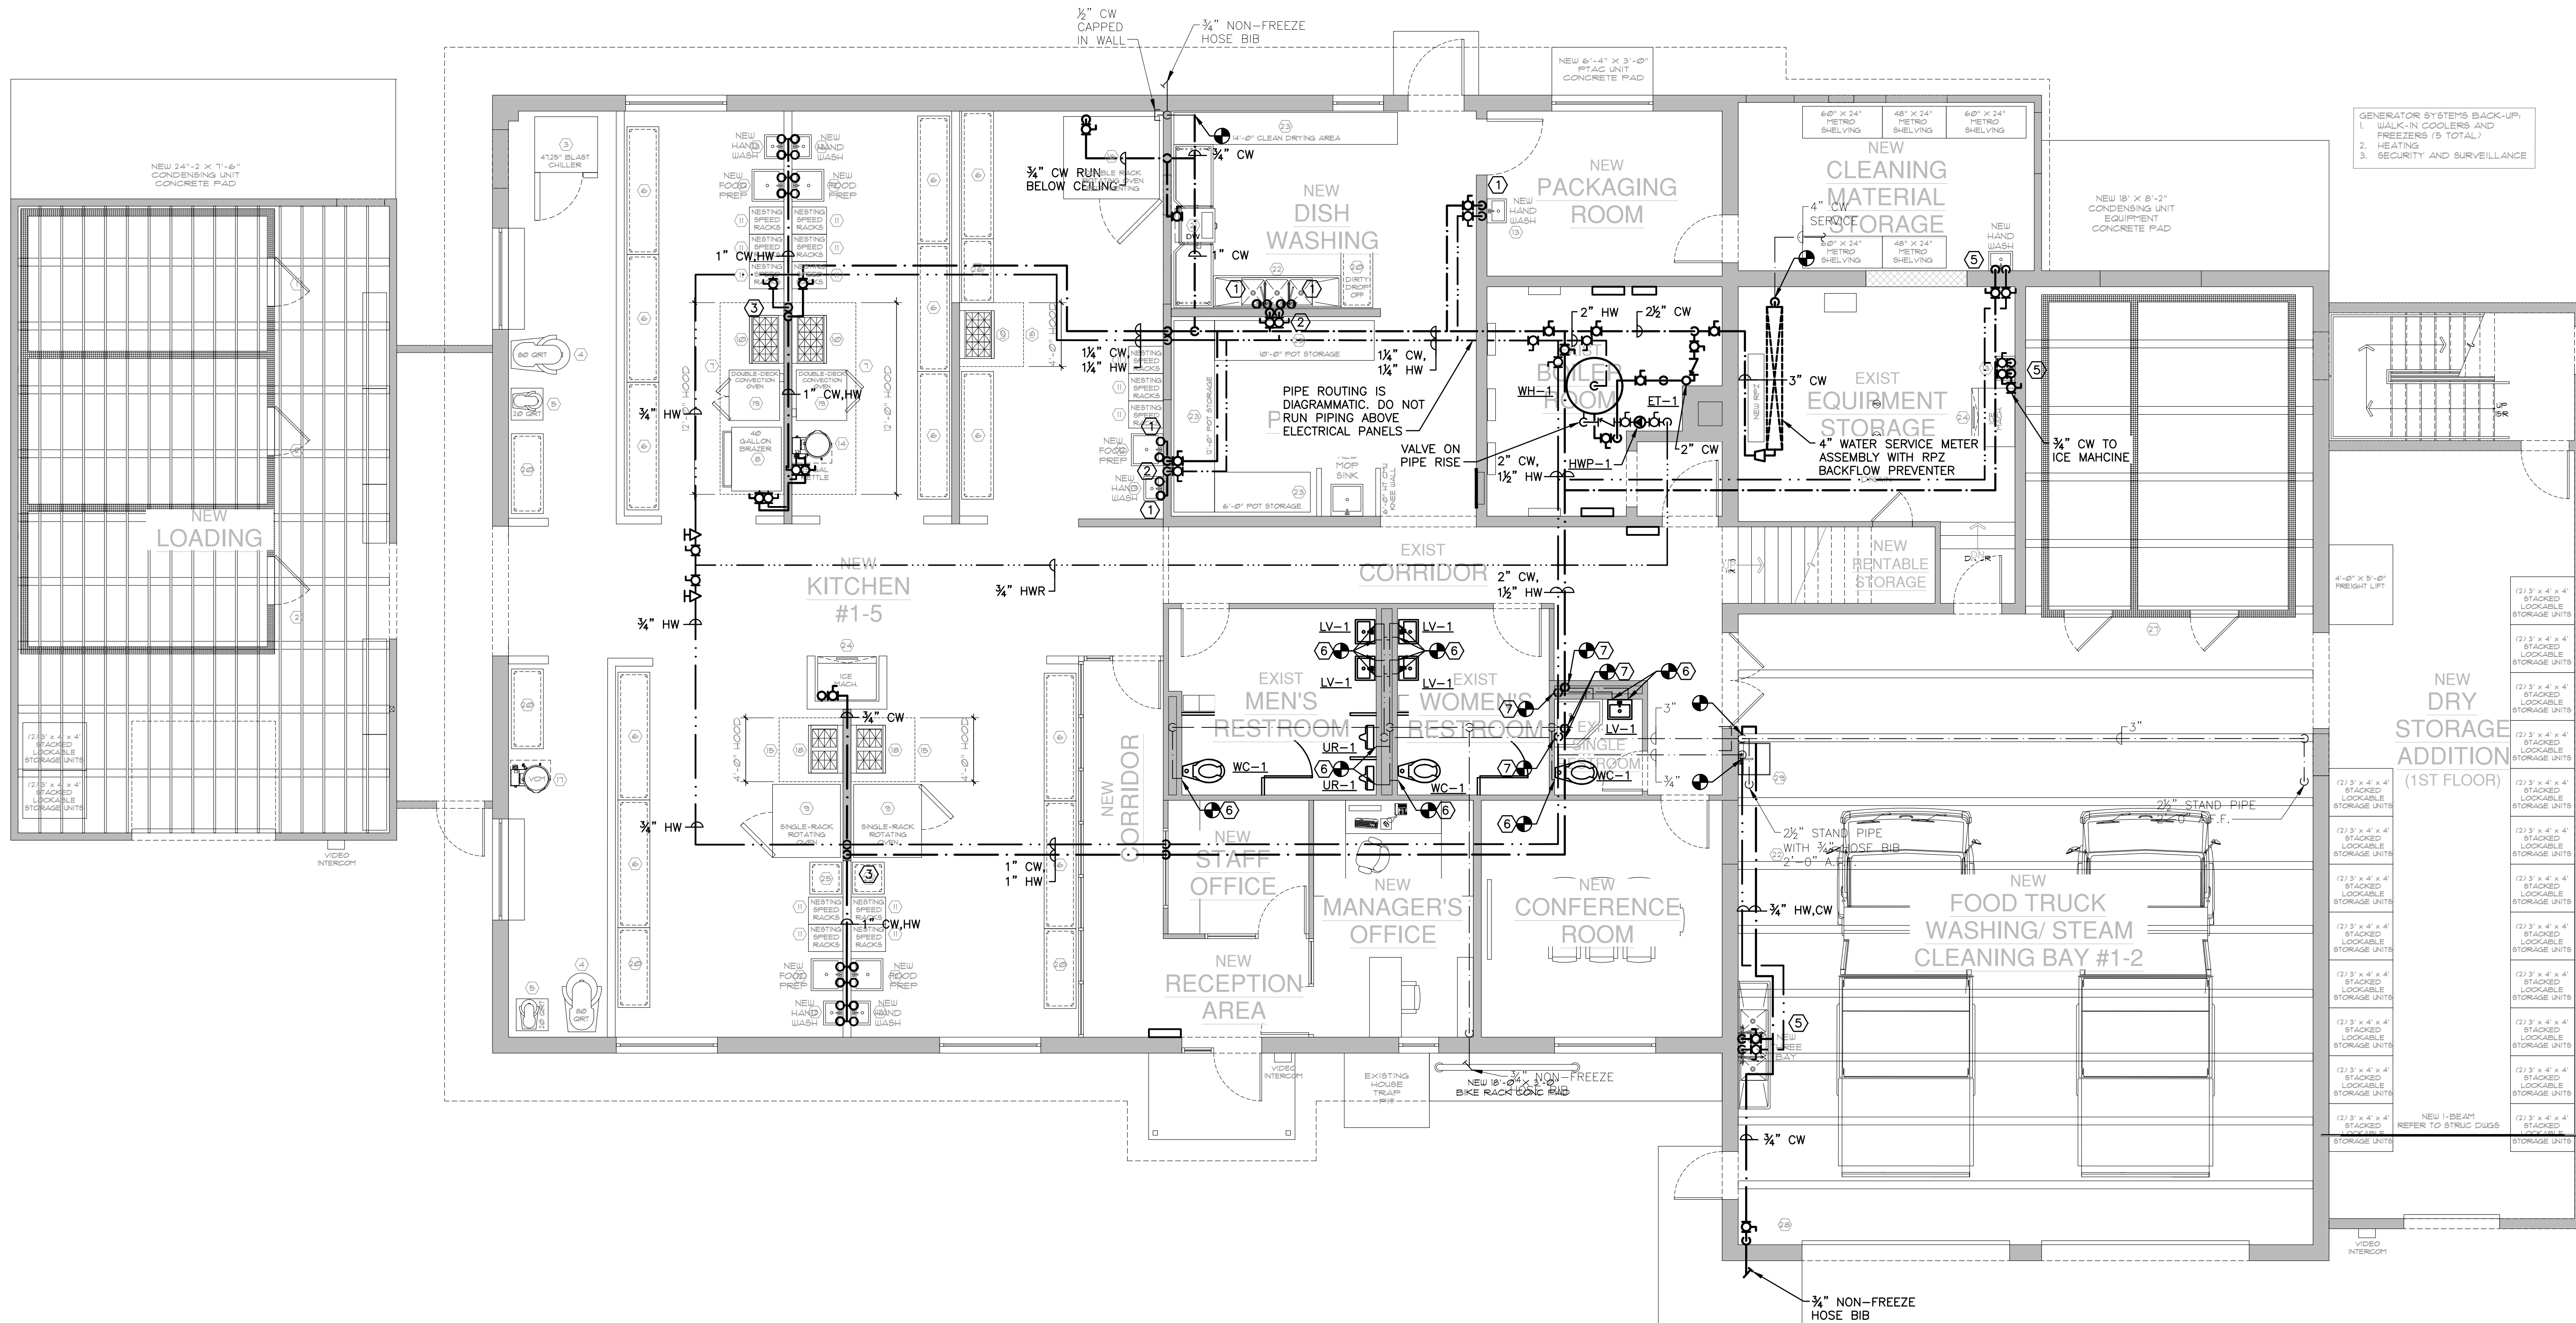

1 PLUMBING: CONSTRUCTION FIRST FLOOR DOMESTIC WATER PLAN
SCALE: 3/16"=1'-0"

CONSTRUCTION KEYED NOTES:

- 3/4" HW & 3/4" CW IN WALL TO FIXTURE.
- 1" HW & 1" CW DOWN IN WALL.
- 1" HW & # CW DOWN IN WALL WITH SHUT-OFF VALVES.
- CONNECT NEW SERVICE SINK TO EXISTING SUPPLY LINES ALONG WALL.
- SEE DETAIL #/P.01 FOR DOMESTIC WATER PIPING IN THIS AREA.
- CONNECT NEW FIXTURE TO EXISTING SUPPLY LINE(S) WITH NEW SUPPLY STOP(S).
- PROVIDE NEW SHUT-OFF VALVES FOR CONNECTION TO EXISTING PIPE.

CONSTRUCTION NOTES:

- REFER TO DRAWING A4.02 FOR ALL KITCHEN EQUIPMENT IN KITCHEN AREAS. KITCHEN EQUIPMENT TO BE PROVIDED BY OTHERS AND PLUMBING CONNECTIONS TO BE MADE BY PLUMBING CONTRACTOR.
- SEE "KITCHEN EQUIPMENT CONNECTIONS SCHEDULE" FOR CONNECTION SIZES, QUANTITIES, FLOWS, AND PRESSURES TO KITCHEN EQUIPMENT.



NOTE: CONTRACTOR SHALL MARK OUT AND LOCATE ALL UNDERGROUND UTILITIES AND STRUCTURES ON THE PREMISES. NO ADDITIONAL COMPENSATION SHALL BE PROVIDED FOR ALTERATIONS TO DESIGN PLANS DUE TO LACK OF LOCATING. CONTRACTOR SHALL BE RESPONSIBLE FOR PAYING FOR RE-LOCATING OR DAMAGES RESULTING FROM LACK OF LOCATING.

UNAUTHORIZED ALTERATION OR ADDITION TO A PLAN BEARING A LICENSED PROFESSIONAL ENGINEER'S SEAL IS A VIOLATION OF SECTION 7209, SUB-DIVISION 2 OF THE N.Y. STATE EDUCATION LAW. FELLENZER ENGINEERING, LLP CERTIFICATE OF AUTHORIZATION #: 0017795

FELLENZER III
ENGINEERING LLP
www.fellp.com

22 Mulberry St., Suite 2A, Middletown, NY 10940 t 845-343-1481 f 845-343-4986

181 Church St., Suite 100, Poughkeepsie, NY 12601 t 845-454-9704 f 855-320-8735

DESIGNED BY: RW DRAWN BY: WPB APPROVED BY: EDF FE PROJECT #: 23-369

1" = 8' SCALE