
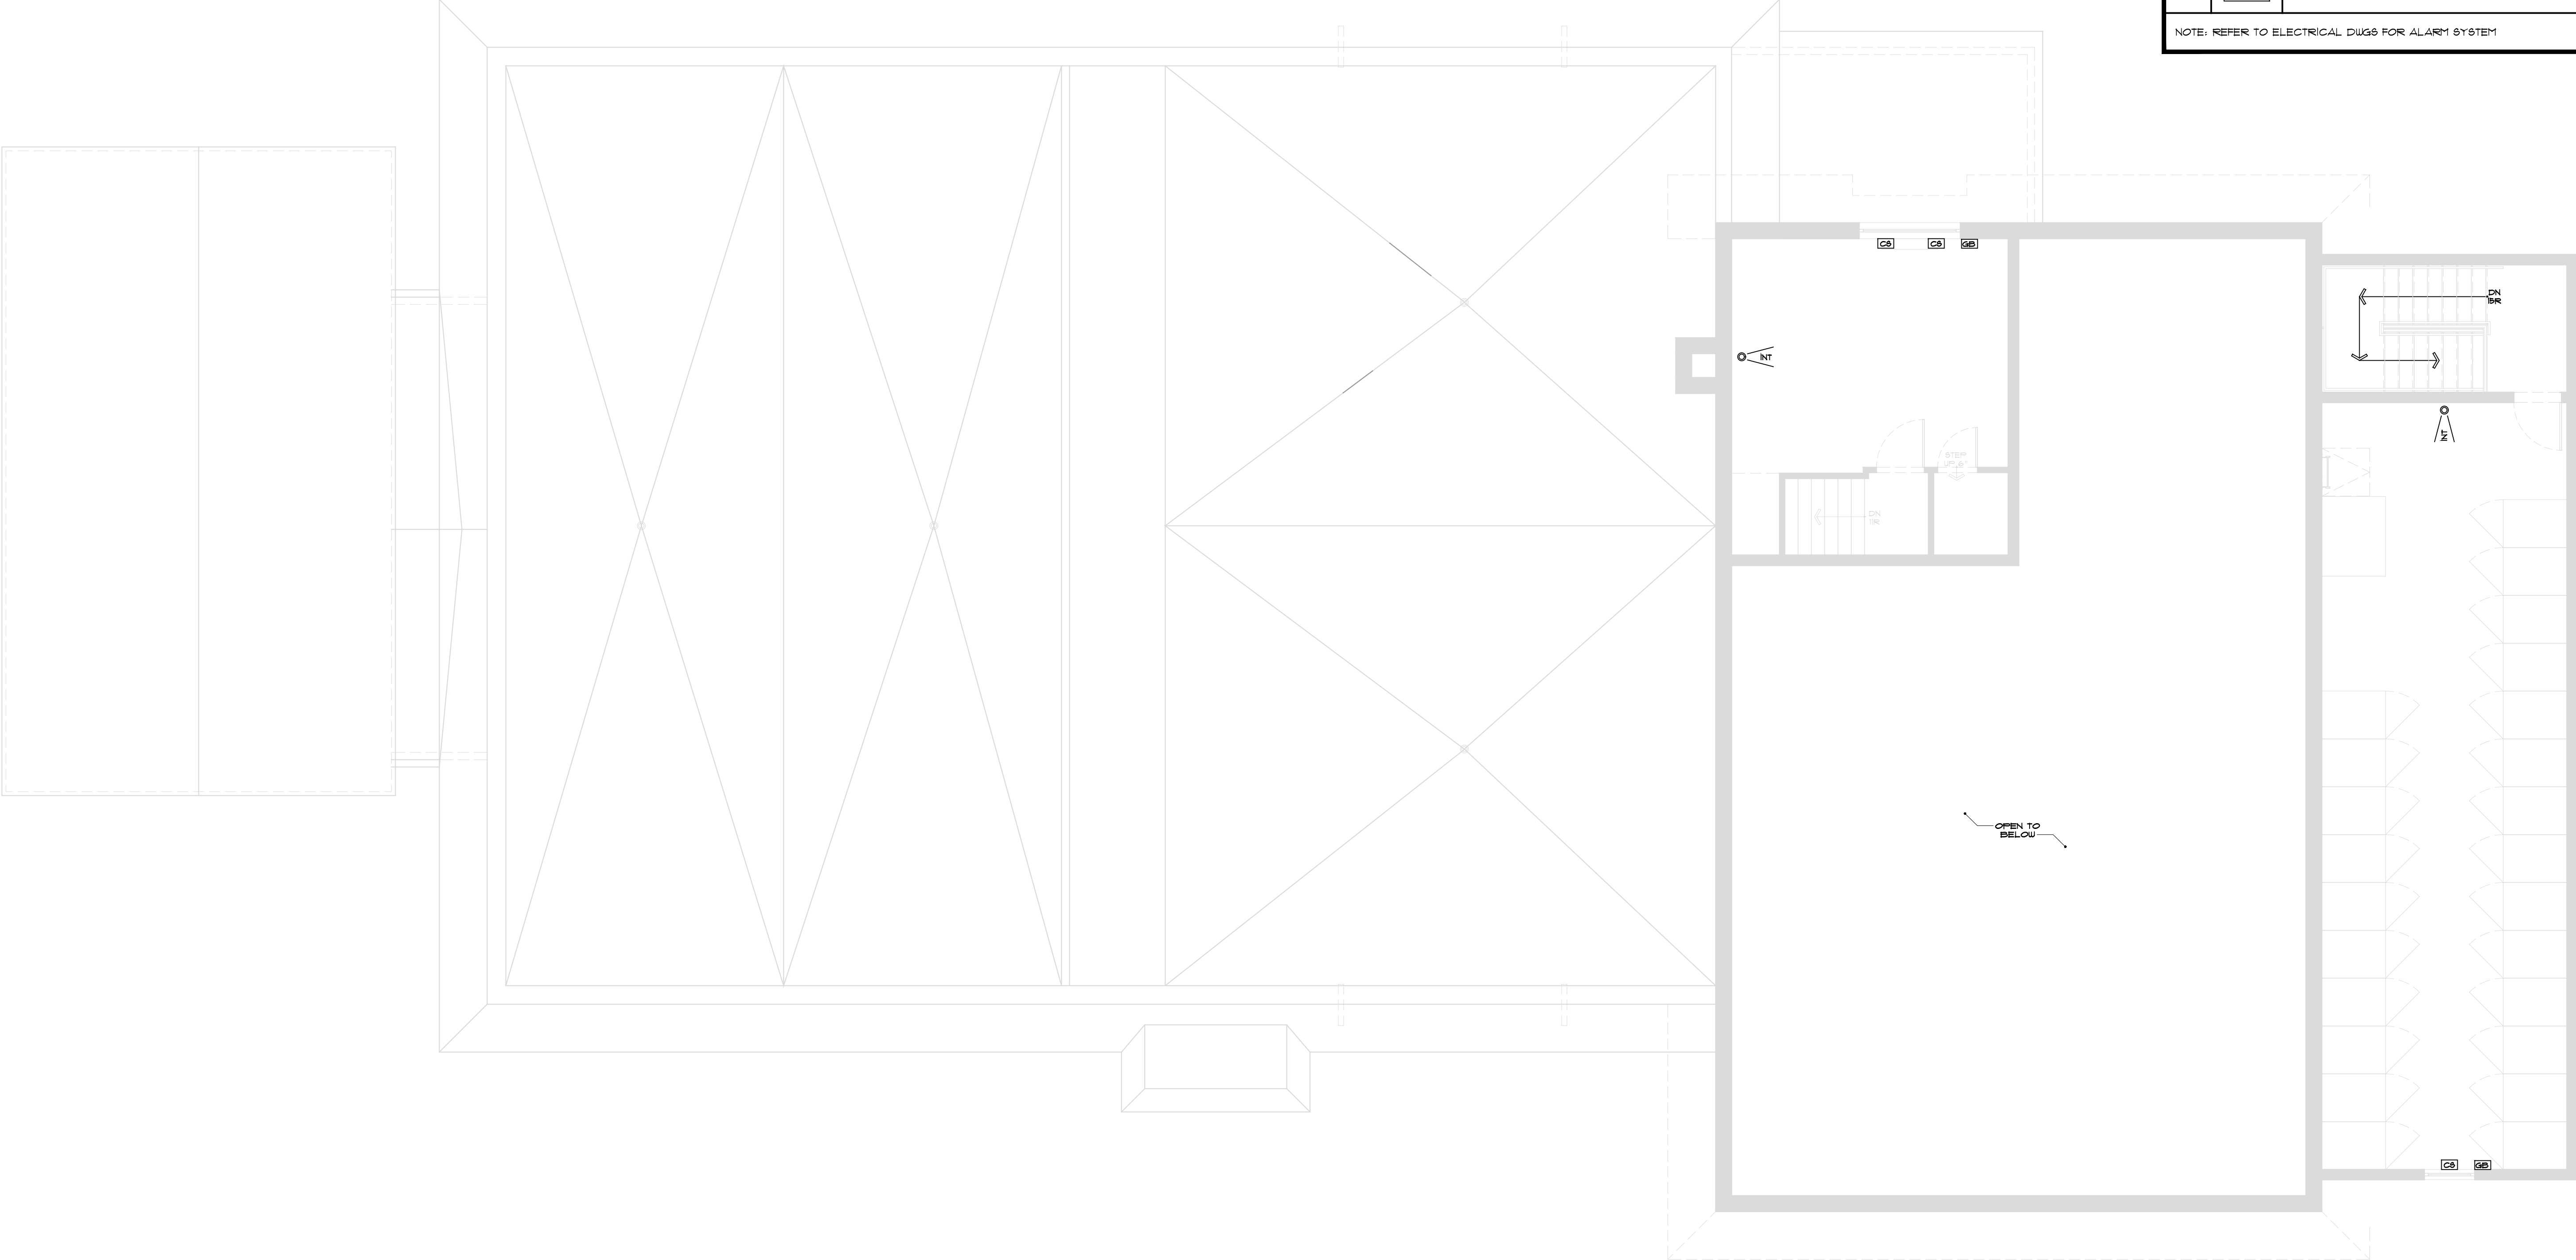
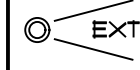


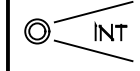

Surveillance System Legend		
QTY.	SYMBOL	DESCRIPTION
9		EXT EXTERIOR TECHTRON/SONY COLOR CCD CAMERAS WITH VARI FOCAL LENSES, MOUNTS
19		INT INTERIOR TECHTRON/SONY COLOR CCD CAMERAS WITH VARI FOCAL LENSES, MOUNTS
2		SUR MON. SURVEILLANCE MONITOR

Security System Legend		
QTY.	SYMBOL	DESCRIPTION
24		CS DOOR CONTACTS
10		GB GLASS BREAK
8		MD MOTION DETECTOR
1		K ALPHA ENGLISH KEYPAD
1		S INTERIOR SIREN
1		ES EXTERIOR SIREN
1		HCP HONEYWELL CONTROL PANEL
1		ICR INTERNET & CELLULAR RADIO UNIT
1		BATT. BATTERY BACK-UP UNIT
NOTE: REFER TO ELECTRICAL DWGS FOR ALARM SYSTEM		

PEEKSKILL FIREHOUSE KITCHEN INCUBATOR

Peekskill Facilities Development Corporation (Owner) EDA PROJECT #01-01-15338 701 Washington Street, Peekskill, New York 10566 S-B-L: 32-20-9-1 City of Peekskill - Westchester County	FOR CONTRACTOR BID
--	--------------------

Date: May 7, 2025

Revisions:



