



545.5 WESTCHESTER AVENUE
 RYE BROOK, NY 10573
 914-937-5596

RYE TOWN PARK BATH HOUSE
 RYE, NEW YORK, 10580

DATE	ISSUE TO	PR	TO
01.18.22	ISSUANCE FOR CDBG		--
08.02.22	ISSUANCE FOR PRICING		--
06.26.25	ISSUE FOR PERMIT		--
07.07.25	ISSUE FOR BIDS		--

PLUMBING REMOVAL NOTES:





- 1 REMOVE EXISTING WATER CLOSET INCLUDING WASTE, VENT AND COLD WATER PIPING. CAP PIPING BACK AT MAIN.
- 2 REMOVE EXISTING LAVATORY INCLUDING WASTE, VENT, COLD AND HOT WATER PIPING. CAP PIPING BACK AT MAIN.
- 3 REMOVE EXISTING URINAL INCLUDING WASTE, VENT AND COLD WATER PIPING. CAP PIPING BACK AT MAIN.
- 4 EXISTING TROUGH DRAIN TO REMAIN. REPLACE EXISTING DRAIN WITH NEW AS SPECIFIED.
- 5 REMOVE EXISTING SINK INCLUDING WASTE, VENT, COLD AND HOT WATER PIPING. CAP PIPING BACK AT MAIN.
- 6 REMOVE EXISTING GAS FIRED WATER HEATER AND ALL ASSOCIATED PIPING, VENTING AND CONTROLS.

HVAC REMOVAL NOTES:

- 1 REMOVE EXISTING FURNACE AND ALL ASSOCIATED DUCTWORK, GAS PIPING, VENTING AND CONTROLS.
- 2 REMOVE EXISTING ELECTRIC UNIT HEAT AND ALL ASSOCIATED CONTROLS.

ELECTRICAL REMOVAL NOTES:

- 1 REMOVE ALL EXISTING ELECTRICAL AND ASSOCIATED CIRCUITRY IN AREA. REMOVE CIRCUITRY BACK TO SOURCE.
- 2 REMOVE EXISTING LIGHT FIXTURES AND ASSOCIATED CIRCUITRY IN AREA. REMOVE CIRCUITRY BACK TO SOURCE.

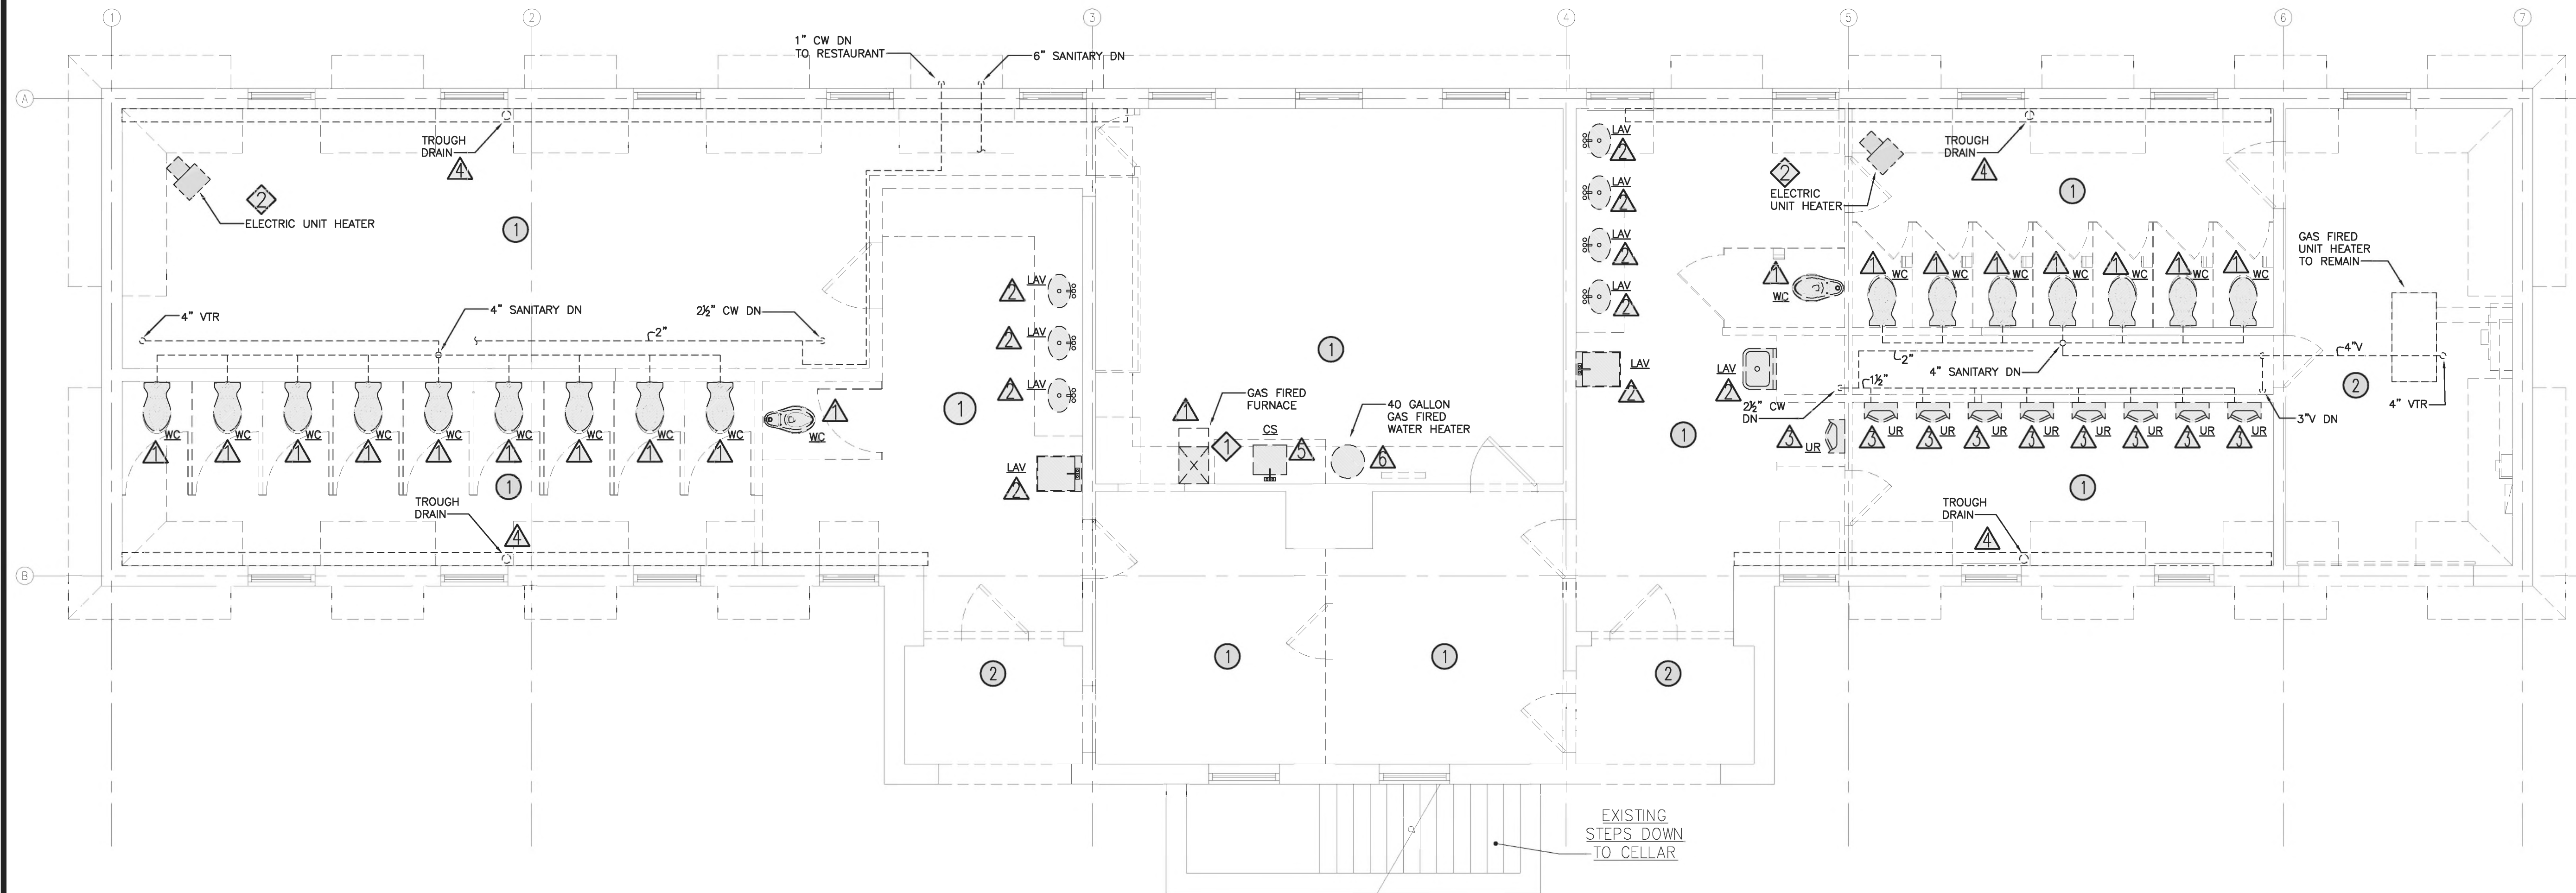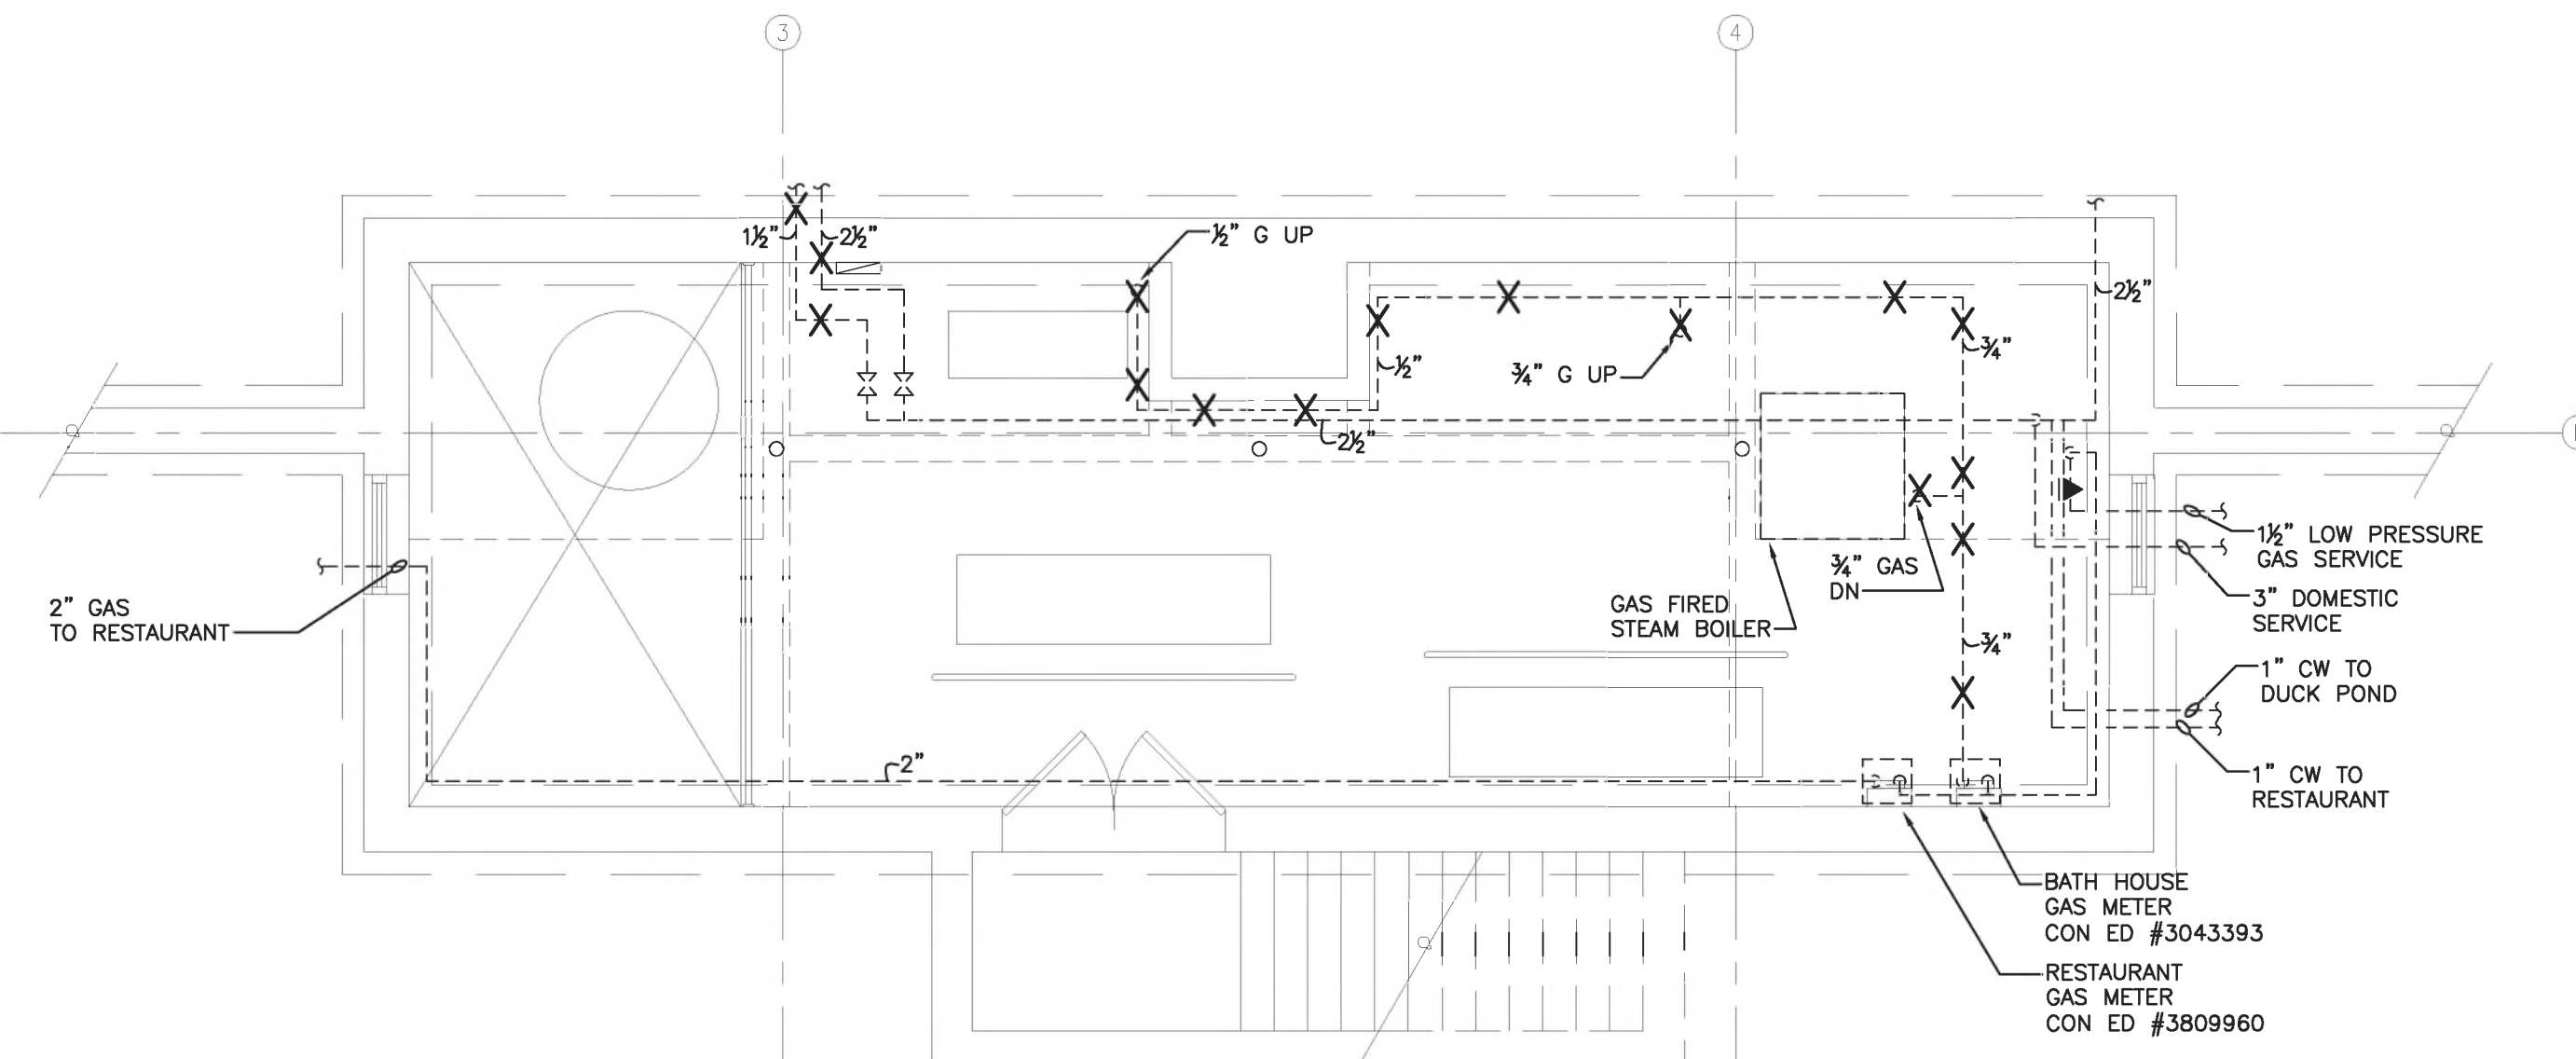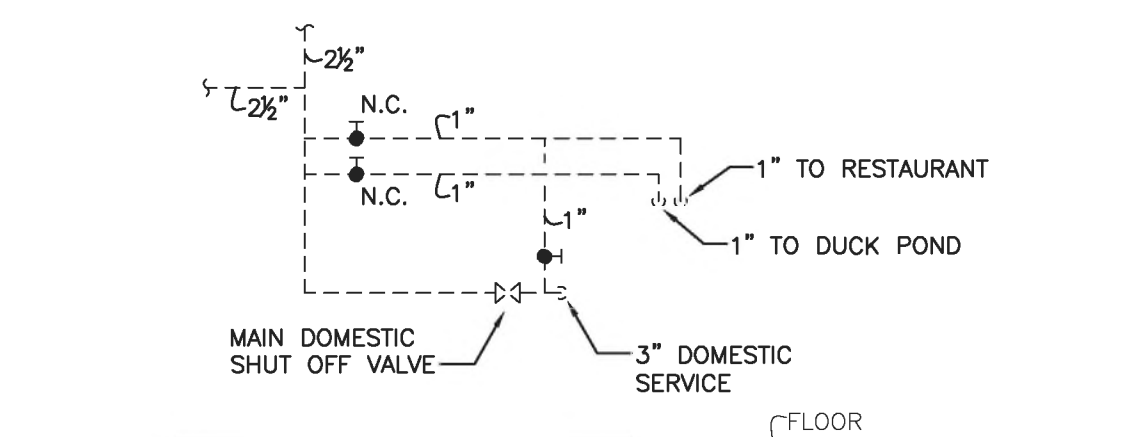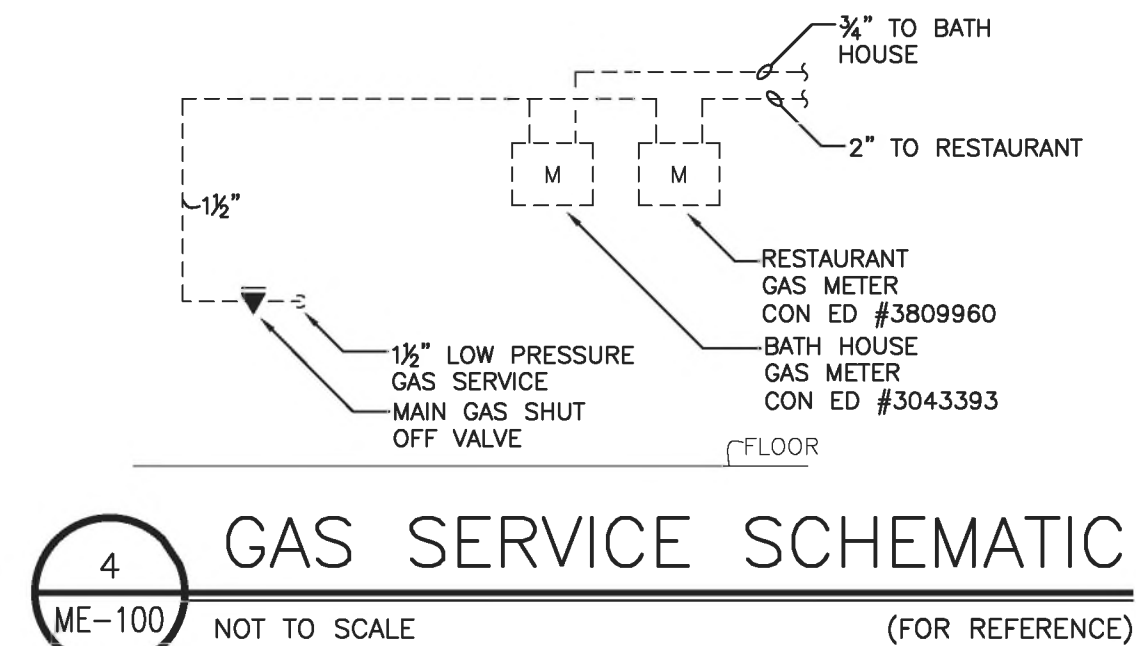

NO	DATE	REVISIONS	BY

REMOVAL PLAN

PROJECT NO.:	2201
SCALE:	AS ANOTED
DRAWN BY:	
CHECKED BY:	
DATE:	12/13/21

ME-100