


engineers

FINAL BID SET

AS SHOWN

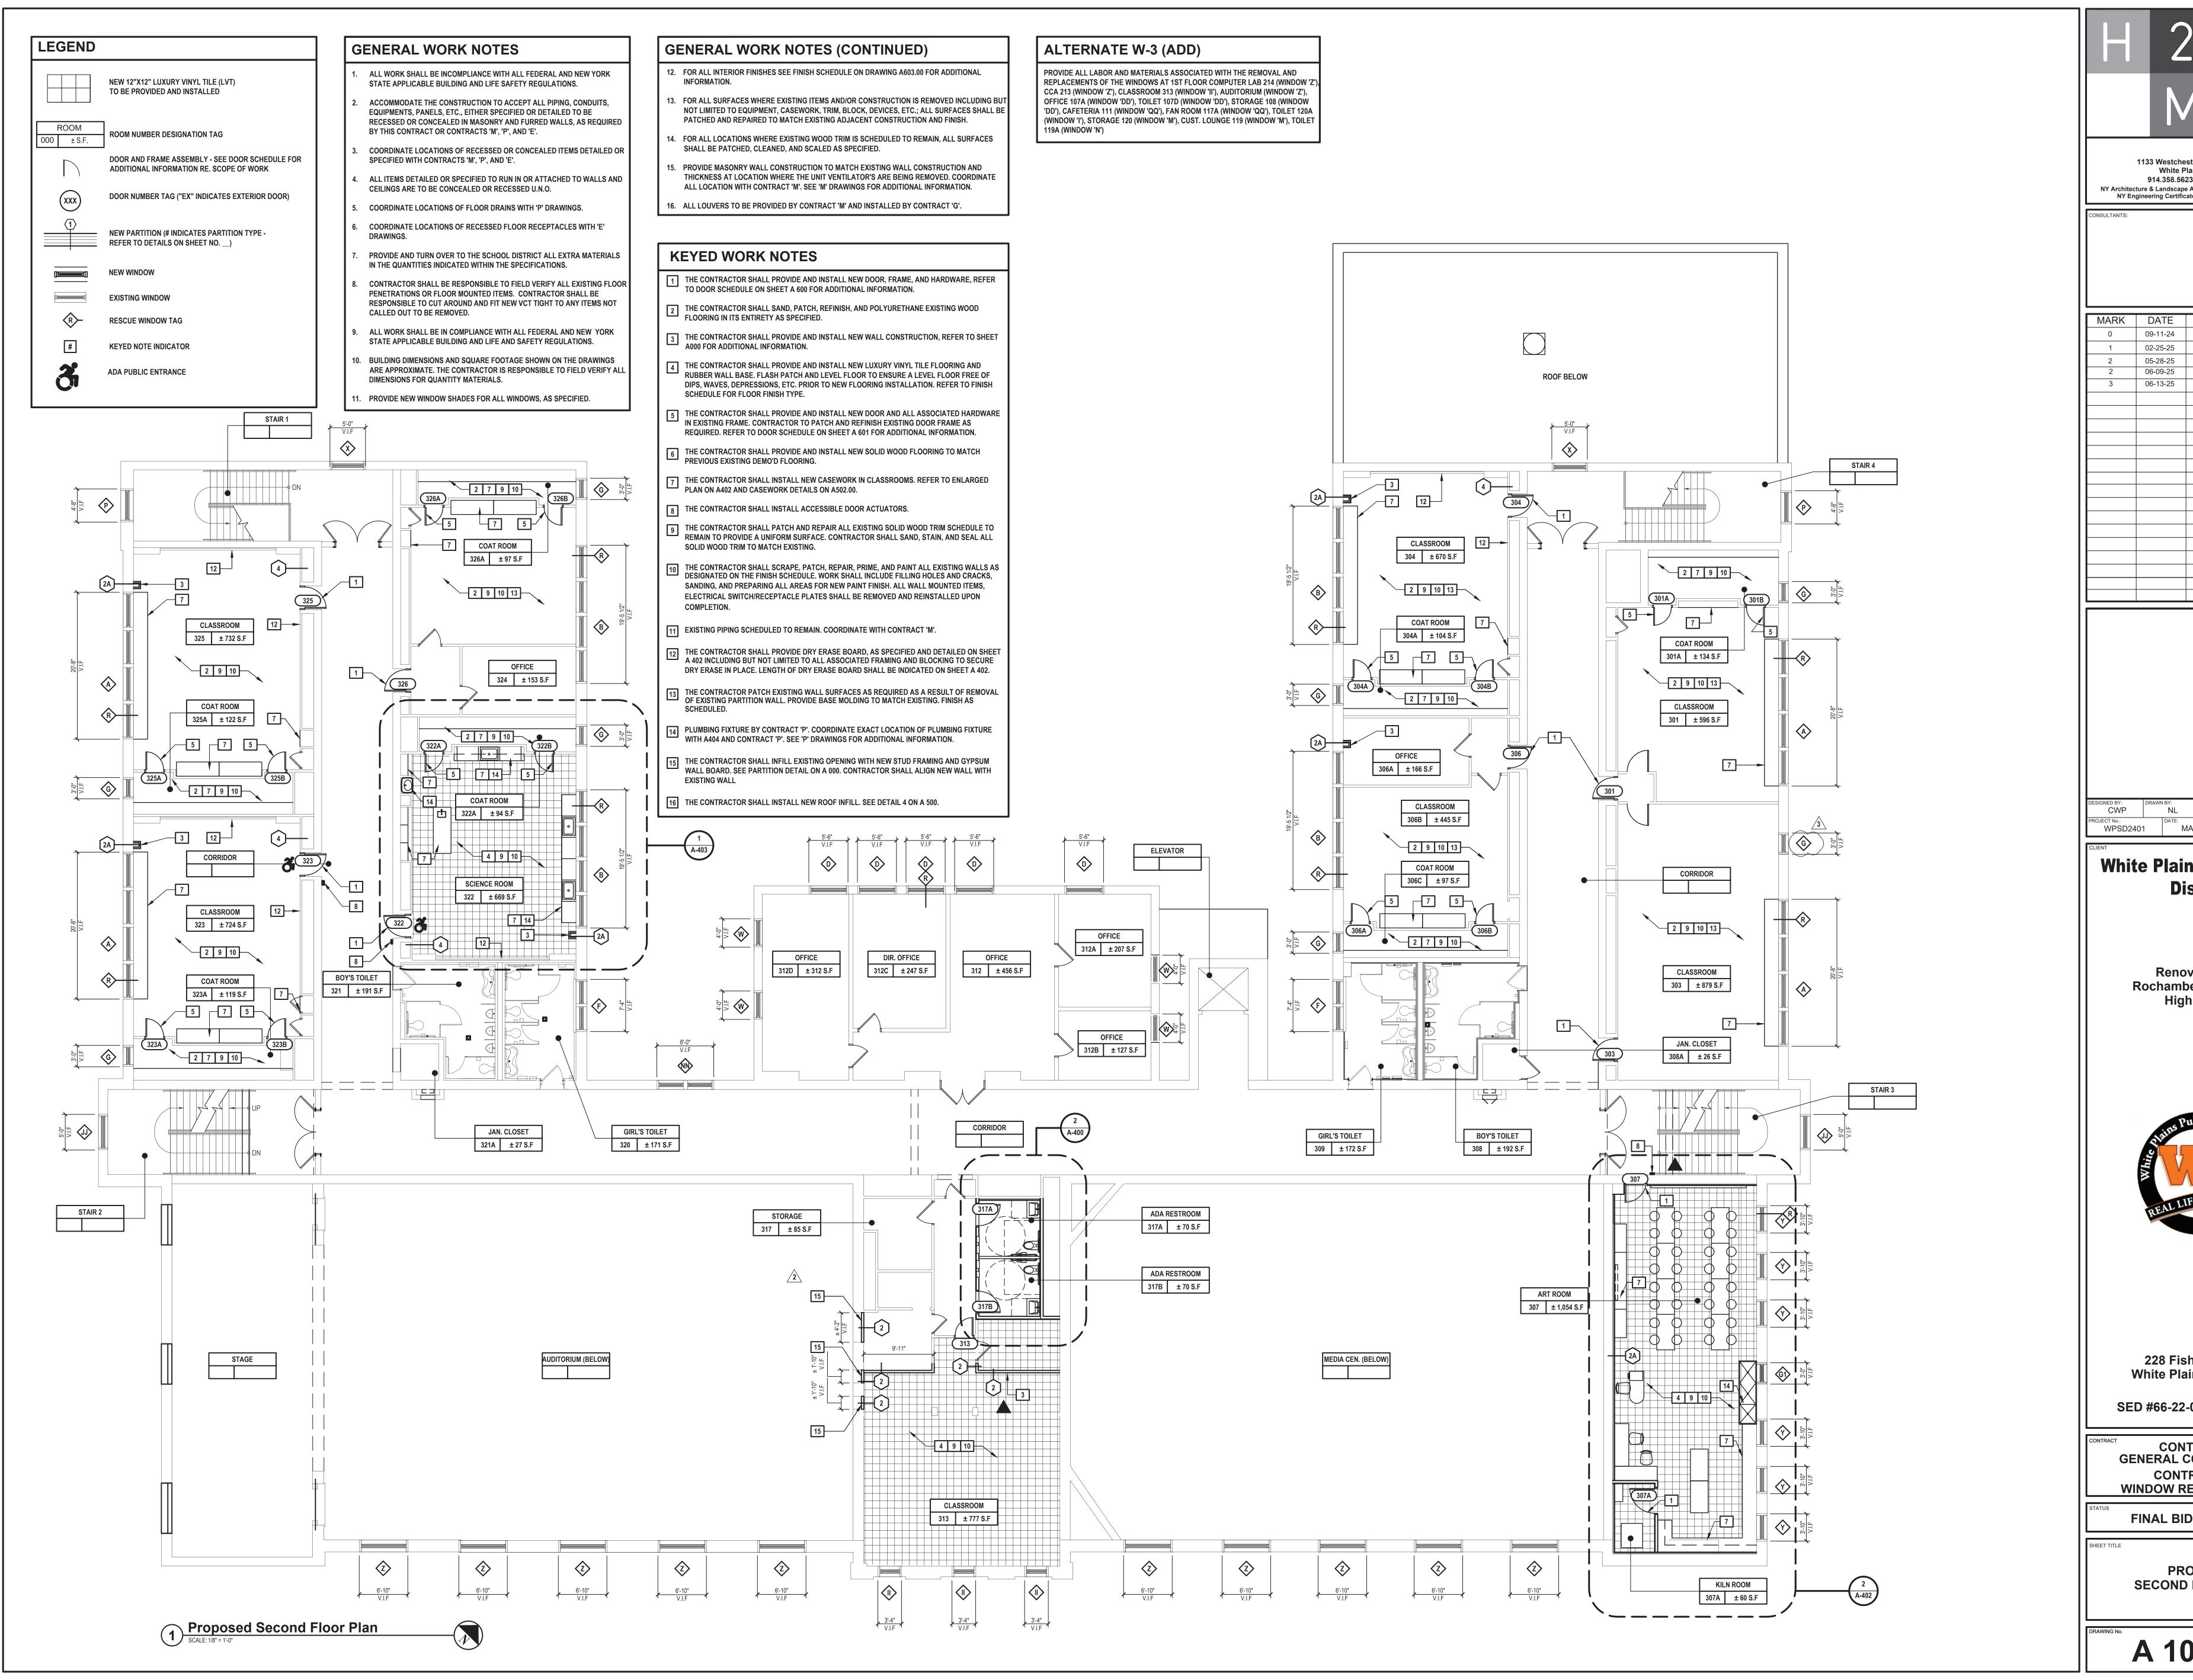

engineers

1133 Westchester Ave., Suite N-210 White Plains, NY 10605 914.358.5623 • www.h2m.com NY Architecture & Landscape Architecture: No Certificate Required NY Engineering Certificate of Authorization No. 0018178

MARK	DATE	DESCRIPTION
0	09-11-24	SED SUBMISSION
1	02-25-25	SED ADDENDUM 1
2	05-28-25	FINAL BID SET
2	06-09-25	FINAL BID SET - ADDENDUM #2
3	06-13-25	FINAL BID SET - ADDENDUM #3

MAY 2025

White Plains City School District

Renovations at **Rochambeau Alternate High School**



228 Fisher Avenue White Plains, NY 10606


SED #66-22-00-01-0-015-020

CONTRACT G GENERAL CONSTRUCTION CONTRACT W WINDOW REPLACEMENT

FINAL BID DOCUMENT

PROPOSED SECOND FLOOR PLAN

A 103.00

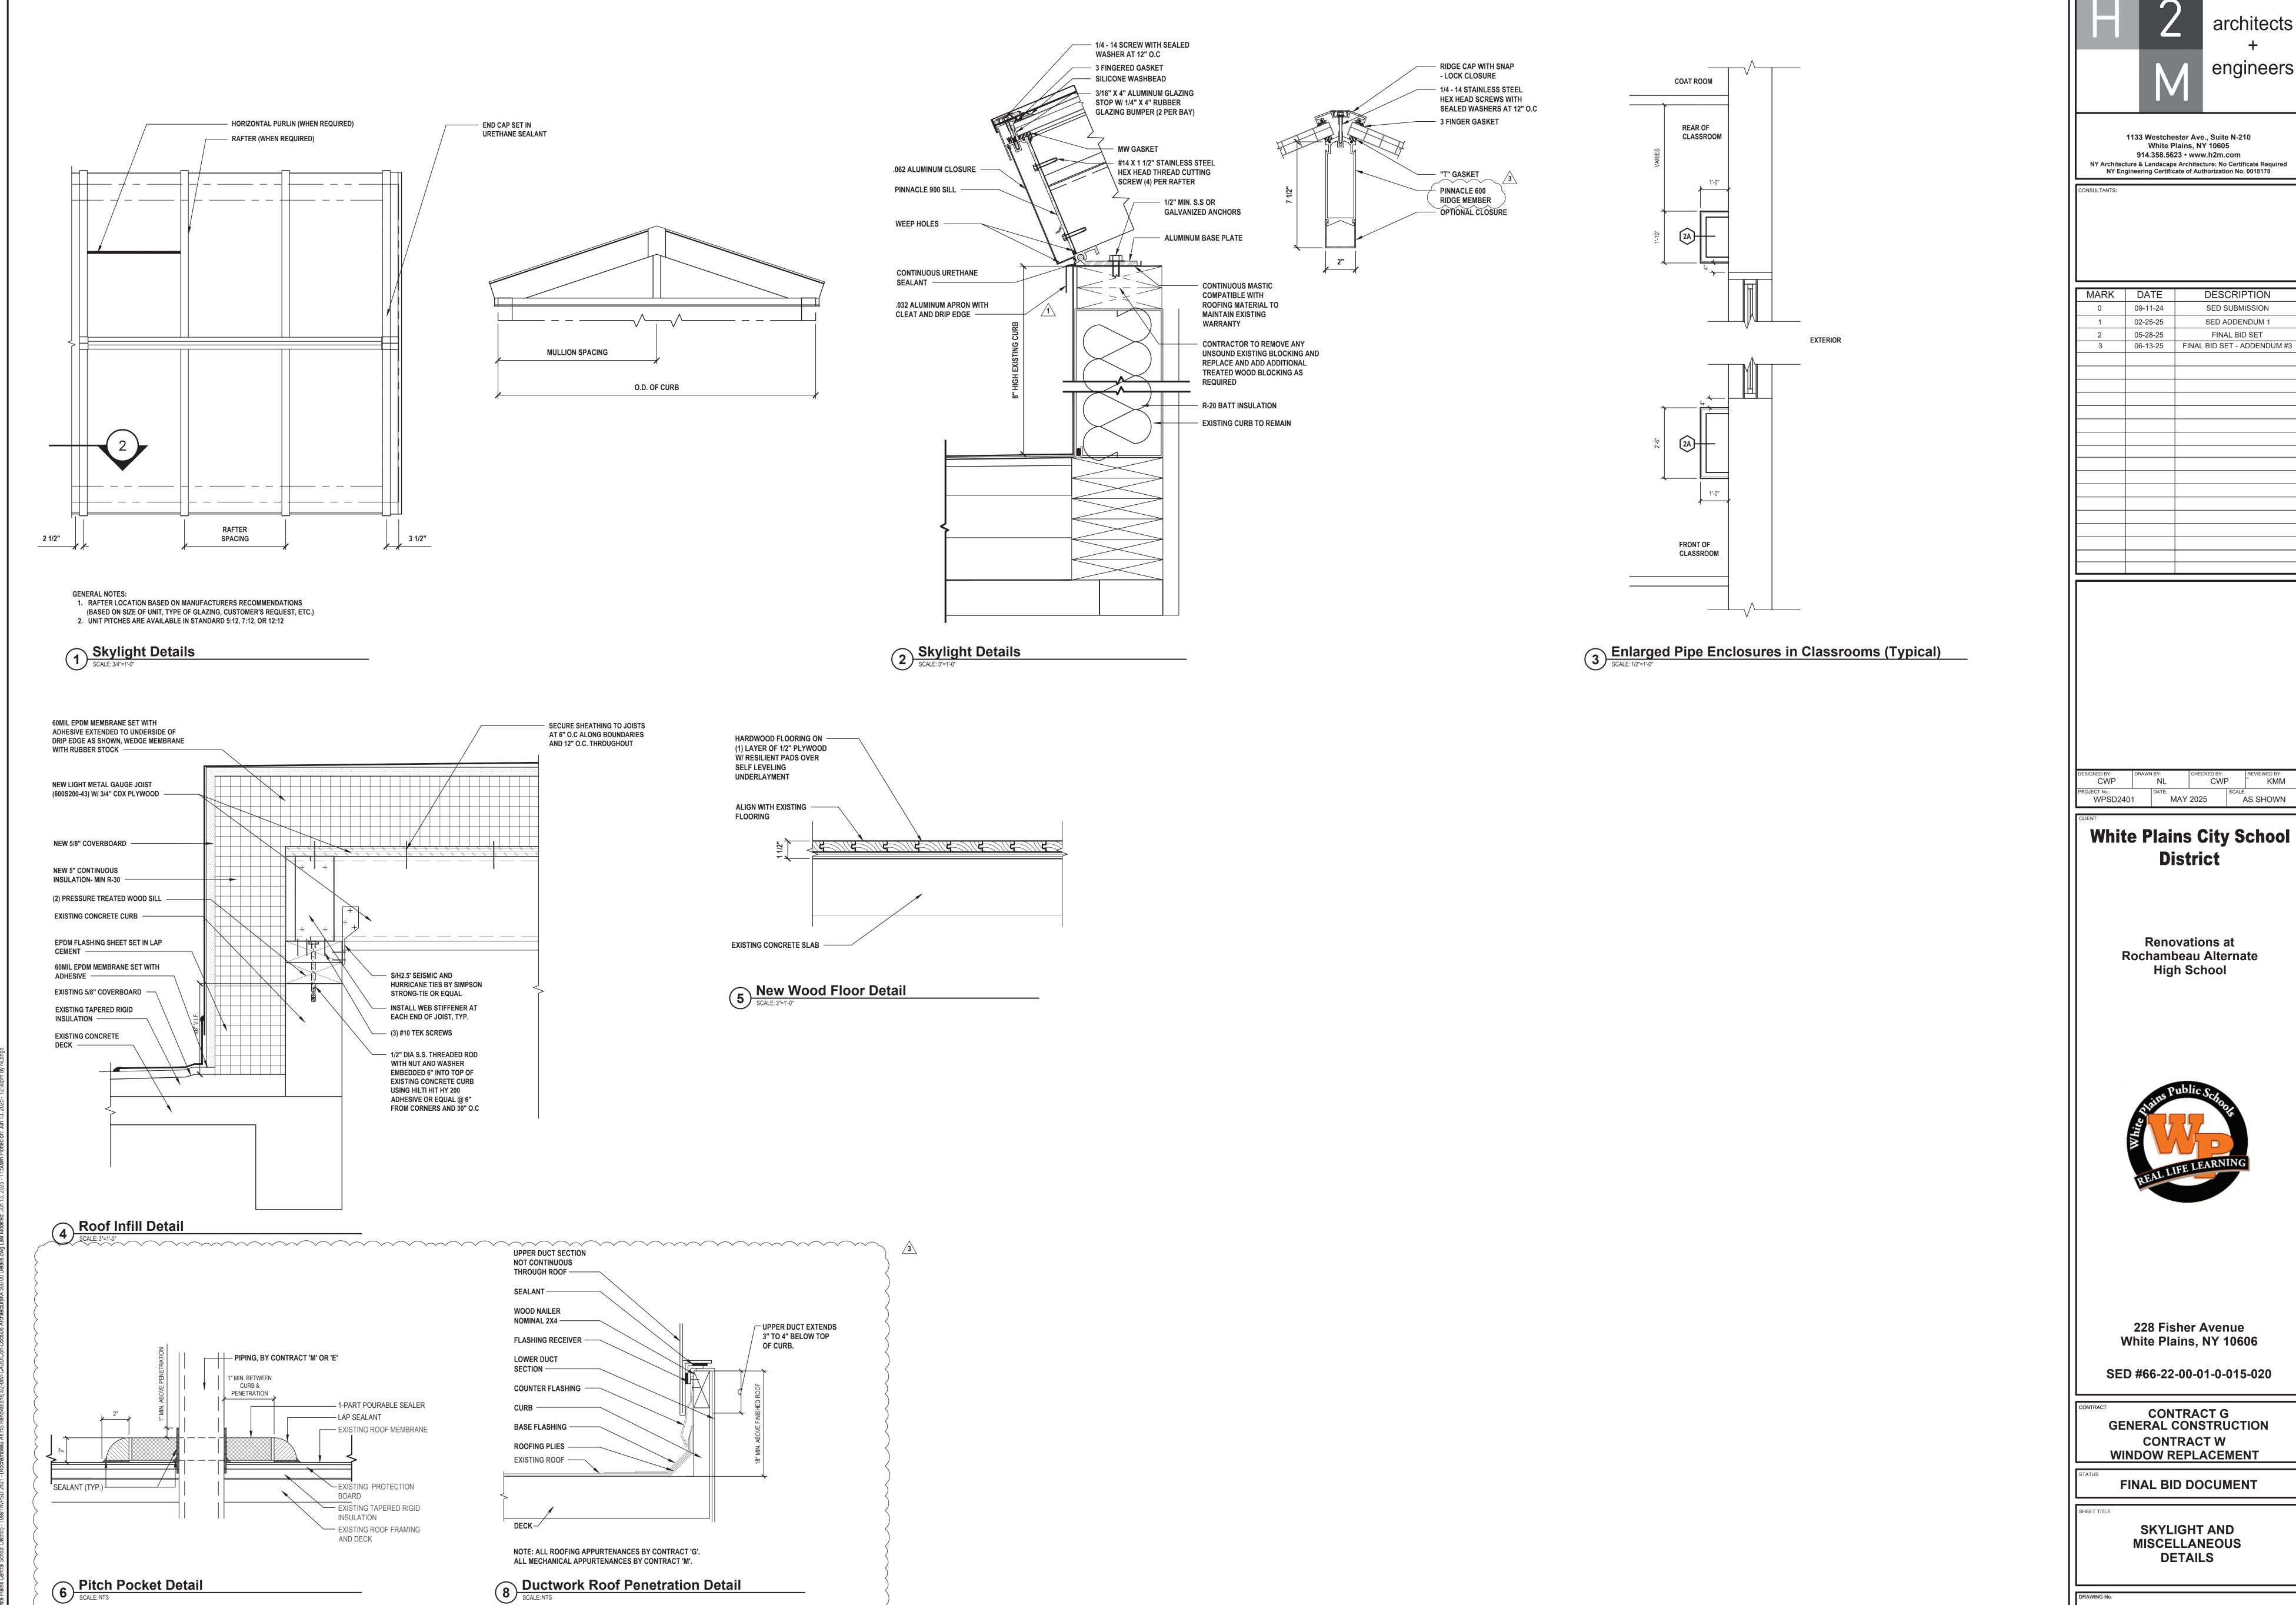

Pitch Pocket Detail
SCALE: NTS

engineers

1133 Westchester Ave., Suite N-210 White Plains, NY 10605 914.358.5623 • www.h2m.com NY Architecture & Landscape Architecture: No Certificate Required NY Engineering Certificate of Authorization No. 0018178

MARK	DATE	DESCRIPTION
0	09-11-24	SED SUBMISSION
1	02-25-25	SED ADDENDUM 1
2	05-28-25	FINAL BID SET
3	06-13-25	FINAL BID SET - ADDENDUM #3

DESIGNED BY: DRAWN BY: CHECKED BY: REVIEWED BY:						
		DRAWN	BY:			0
CVF NL CVF KIVIIVI	CWP		NL	CWF)	" KMM
PROJECT No.: DATE: SCALE:	PROJECT No.:		DATE:		SCALE:	
WPSD2401 MAY 2025 AS SHOWN	WPSD2401		MAY	2025	A	AS SHOWN

District

Renovations at Rochambeau Alternate **High School**



228 Fisher Avenue White Plains, NY 10606

SED #66-22-00-01-0-015-020

CONTRACT G
GENERAL CONSTRUCTION **CONTRACT W** WINDOW REPLACEMENT

FINAL BID DOCUMENT

SKYLIGHT AND MISCELLANEOUS DETAILS

A 501.00



2. WHERE LOUVERS ARE SHOWN, PROVIDE INSULATED SHEET METAL PANEL ON ALL UNUSED PORTIONS OF NEW LOUVER AND FABRICATE NEW SHEET METAL PLENUM ON REAR OF NEW LOUVER FOR CONNECTION TO EXISTING DUCT - PROVIDED BY CONTRACT 'M' AND INSTALLED BY CONTRACT 'G'.

3. CONTRACTOR SHALL VERIFY IN FIELD ALL EXISTING WINDOW OPENINGS PRIOR TO SHOP DRAWING SUBMISSION.

LEGEND							
	WINDOW TINT TYPE - E1						
	WINDOW TINT- E2						
	OPAQUE WINDOW TINT - E3						
	SPANDREL TINT- E4						
	LOUVER						
	INSULATED METAL PANEL						

1133 Westchester Ave., Suite N-210 White Plains, NY 10605 914.358.5623 • www.h2m.com NY Architecture & Landscape Architecture: No Certificate Required NY Engineering Certificate of Authorization No. 0018178

MARK	DATE	DESCRIPTION
0	09-11-24	SED SUBMISSION
1	02-25-25	SED ADDENDUM 1
2	05-28-25	FINAL BID SET
2	06-09-25	FINAL BID SET - ADDENDUM #2
3	06-13-25	FINAL BID SET - ADDENDUM #3

ECKED BY:

CWP NL MAY 2025 AS SHOWN WPSD2401

White Plains City School District

Renovations at Rochambeau Alternate **High School**



228 Fisher Avenue White Plains, NY 10606

SED #66-22-00-01-0-015-020

ALL CONTRACTS

FINAL BID DOCUMENT

WINDOW TYPES

A 600.00

CASE	WORK SCHEDULE									
SYMBOL	DESCRIPTION	MANUFACTURER	MODEL NO.	WXDXH	MATERIAL	COUNTER TOP	LOCKING HARDWARE	BACK SPLASH	SINK	COMMENTS
C01	BASE CABINET WITH OPEN SHELVING	FLEETWOOD	GSS1362029LN	36" x 20" x 29"		•	-		-	
C02	BASE DRAWER	FLEETWOOD	GDB1302037LD	30" x 20" x 37"		•	•		-	
C03	BASE CABINET	FLEETWOOD	GSS1362037LD	36" x 20" x 37"						
C04	BASE TRAY	FLEETWOOD	GTR1422037LN	42" x 20" x 37"		•	-		-	TRAY OPTION D
C05	BASE TRAY	FLEETWOOD	GTR1422037LN	42" x 20" x 37"		•	-		-	TRAY OPTION E
C06	BASE CABINET	FLEETWOOD	GAD1482037LD	48" x 20" x 37"		•		-	-	
C07	TALL SHELF	FLEETWOOD	GSS1482084LN	48" x 20" x 84"		-	-	-	-	
C08	MONITOR HUTCH	FLEETWOOD	GHH1962047TN	96" x 20" x 47"						
C09	WALL HUNG SHELF W/ GLASS DOORS	LP WOOD LABORATORY FURNITURE	HG361230	36" x 12" x 30"		-	•	-	-	
C10	WALL HUNG SHELF W/ DOORS	FLEETWOOD	GSS1241429WD	24" x 14" x 29"						
C11	WALL HUNG SHELF W/ DOORS	FLEETWOOD	GSS1181429WD	18" x 14" x 29"						
C12	BASE CABINET	LP WOOD LABORATORY FURNITURE	B362134	36" x 21" x 34"		•	•		-	
C13	BOOKCASE	FLEETWOOD	GBK1301476LN	30" x 14" x 76"		-	-	-	-	
C14	ADA BASE SINK	LP WOOD LABORATORY FURNITURE	P362434-HC	36" x 24" x 34"		•	-		•	
C15	BASE SINK	LP WOOD LABORATORY FURNITURE	E363034	36" x 30" x 34"		•			•	
C16	WALL HUNG SHELF W/ DOORS	FLEETWOOD	GSS1301429WD	30" x 14" x 29"		-			-	
C17	BASE CABINET	LP WOOD LABORATORY FURNITURE	B363034	36" x 30" x 34"						
C18	BOOKCASE	FLEETWOOD	GBK1241476LN	24" x 14" x 76"		-	-	-	-	
C19	WARDROBE	FLEETWOOD	GWF1422084LN	42" x 20" x 84"		-		-	-	
C20	CUBBIES	FLEETWOOD	GL31422084LN	42" x 20" x 84"		-	-	-	-	
C21	BASE CABINET	FLEETWOOD	GSS1422037LD	42" x 20" x 37"		-	-	-	-	
C22	TALL SHELF	FLEETWOOD	GSS1422084LN	42" x 20" x 37"		-	-	-	-	
C23	WALL HUNG SHELF	FLEETWOOD	GSS1421429WN	42" x 14" x 29"		-	-	-		
C23	WALL HUNG SHELF	FLEETWOOD	GSS1361429WN	36" x 14" x 29"		-	-			

					_
FURNIT	URE SCHEDULE (TO BE PRO	OVIDED BY CONTRACT G UNLESS OTHERWIS	SE NOTED)		
SYMBOL	DESCRIPTION	MANUFACTURER	MODEL NO.	COMMENTS	
F01	WORKSTATION	FLEETWOOD	TWKR6030	TO BE PROVIDED BY OWNER	
F02	TEACHER'S DESK	FLEETWOOD	TWC24824374N	TO BE PROVIDED BY OWNER	1
F03	CORK BOARD				1
F04	WHITE BOARD LAMINATE			LAMINATE TO BE ADHERED TO EXISTING CHALKBOARD. CONTRACTOR TO BE RESPONSIBLE FOR PREPPING EXISTING SURFACE	1
F05	WORKSTATION	FLEETWOOD		TO BE PROVIDED BY OWNER	1
F06	STOOLS	FLEETWOOD	ST1829	TO BE PROVIDED BY OWNER	1
F07	COMPUTER CHAIRS	FLEETWOOD	ETSKM21	TO BE PROVIDED BY OWNER	1
F08	COMPUTER TABLE	FLEETWOOD	21RS720	INSTALL WITH BURELE POWER UNIT TO BE PROVIDED BY OWNER	$\frac{1}{3}$
F09	INSTRUCTOR'S DESK	LP WOOD LABORATORY FURNITURE	B1003]_

EQUIP	EQUIPMENT SCHEDULE									
SYMBOL	DESCRIPTION	MANUFACTURER	MODEL NO.	COMMENTS						
EQ01	TROUGH SINK			TO BE PROVIDED AND INSTALLED BY CONTRACT P						
EQ02	CLASSROOM MONITOR	BENQ	RM7503	TO BE PROVIDED BY DISTRICT AND INSTALLED BY CONTRACT G						
EQ02	CLASSROOM MONITOR	BENQ	RM7503	TO BE PROVIDED BY DISTRICT AND INSTALLED BY CONTRACT G						

	H SCHEDULE		FLOOR	DAGE	NORTH	WALL	EAST	WALL	SOUTH	WALL	WEST	WALL	Ι	CEILING		BELLA BY
ROO	M NO. / NAME	FLOOR	FINISH	BASE	MATERIAL		MATERIAL		MATERIAL	FINISH	MATERIAL	FINISH	MATERIAL	FINISH	HEIGHT	REMARKS
ROU	ND FLOOR		•				•					•				
101	CLASSROOM	EX	SS	EX	EX	PT	EX	PT	EX	PT	EX	PT	ACT 1		10'-0"	
102	CLASSROOM	EX	SS	EX	EX	PT	EX	PT	EX	PT	EX	PT	ACT 1		10'-0"	
103	CLASSROOM	EX	SS	EX	EX	PT	EX	PT	EX	PT	EX	PT	ACT 1		10'-0"	
03A	COAT ROOM	EX	SS	EX	EX	PT	EX	PT	EX	PT	EX	PT	ACT 1		10'-0"	
104	CLASSROOM	EX	SS	EX	EX	PT	EX	PT	EX	PT	EX	PT	ACT 1		10'-0"	
04A	COAT ROOM	EX	SS	EX	EX	PT	EX	PT	EX	PT	EX	PT	ACT 1		10'-0"	
105	CLASSROOM	EX	SS	EX	EX	PT	EX	PT	EX	PT	EX	PT	ACT 1		10'-0"	
05A	COAT ROOM	EX	SS	EX	EX	PT	EX	PT	EX	PT	EX	PT	ACT 1		10'-0"	
106	CLASSROOM	EX	SS	EX	EX	PT	EX	PT	EX EX	PT	EX	PT	ACT 1		10'-0"	
06A 114	COAT ROOM CLASSROOM	EX	SS	EX EX	EX EX	PT PT	EX	PT PT	EX	PT PT	EX EX	PT PT	ACT 1		10'-0"	
14A	COAT ROOM	EX	SS	EX	EX	PT	EX	PT	EX	PT	EX	PT	ACT 1		10'-0" 10'-0"	
121	CLASSROOM	EX	SS	EX	EX	PT	EX	PT	EX	PT	EX	PT	ACT 1		10'-0"	
21A	COAT ROOM	EX	SS	EX	EX	PT	EX	PT	EX	PT	EX	PT	ACT 1		10'-0"	
122	CLASSROOM	EX	SS	EX	EX	PT	EX	PT	EX	PT	EX	PT	ACT 1		10'-0"	
22A	COAT ROOM	EX	SS	EX	EX	PT	EX	PT	EX	PT	EX	PT	ACT 1		10'-0"	
123	THERAPY ROOM	WD	SS	EX	EX	PT	EX	PT	EX	PT	EX	PT	ACT 1		10'-0"	
23A	WOMEN'S TOILET	EX	PC	PC	GYP.	PC	EX	PC	EX	PC	EX	PC	ACT 1		10'-0"	
23B	MEN'S TOILET	EX	PC	PC	GYP.	PC	EX	PC	EX	PC	EX	PT	ACT 1		10'-0"	
24	CLASSROOM	EX	SS	EX	EX	PT	EX	PT	EX	PT	EX	PT	ACT 1		10'-0"	
24A	COAT ROOM	EX	SS	EX	EX	PT	EX	PT	EX	PT	EX	PT	ACT 1		10'-0"	
FIRST	FLOOR															
201	CLASSROOM	EX	SS	EX	EX	PT	EX	PT	EX	PT	EX	PT	ACT 1		10'-0"	
202	CLASSROOM	EX	SS	EX	EX	PT	EX	PT	EX	PT	EX	PT	ACT 1		10'-0"	
203	CLASSROOM	EX	SS	EX	EX	PT	EX	PT	EX	PT	EX	PT	ACT 1		10'-0"	
)3A	COAT ROOM	EX	SS	EX	EX	PT	EX	PT	EX	PT	EX	PT	ACT 1		10'-0"	
204	CLASSROOM	EX	SS	EX	EX	PT	EX	PT	EX	PT	EX	PT	ACT 1		10'-0"	
04A	COAT ROOM CLASSROOM	EX	SS	EX	EX	PT	EX	PT	EX	PT	EX	PT	ACT 1		10'-0"	
206 206A	COAT ROOM	EX	SS	EX	EX	PT	EX	PT PL	EX	PT	EX	PT PT	ACT 1		10'-0" 10'-0"	
JUA	COATROOM	EX		EX	EX	PT	EX	P)	EX		EX		ACI	\sim	10-0	
223	CLASSROOM	EX	SS	EX	EX	PT	EX	PT	EX	PT	EX	PT	ACT 1	^_^_	10'-0"	
23A	COAT ROOM	EX	SS	EX	EX	PT	EX	PT	EX	PT	EX	PT	ACT 1		10'-0"	
224	CLASSROOM	EX	SS	EX	EX	PT	EX	PT	EX	PT	EX	PT	ACT 1		10'-0"	
24A	COAT ROOM	EX	SS	EX	EX	PT	EX	PT	EX	PT	EX	PT	ACT 1		10'-0"	
225	CLASSROOM	EX	SS	EX	EX	PT	EX	PT	EX	PT	EX	PT	ACT 1		10'-0"	
25A	COAT ROOM	EX	SS	EX	EX	PT	EX	PT	EX	PT	EX	PT	ACT 1		10'-0"	
226	CLASSROOM	EX	SS	EX	EX	PT	EX	PT	EX	PT	EX	PT	ACT 1		10'-0"	
26A	COAT ROOM	EX	SS	EX	EX	PT	EX	PT	EX	PT	EX	PT	ACT 1		10'-0"	
ECO	ID FLOOR															
301	CLASSROOM	EX	SS	EX	EX	PT	EX	PT	EX	PT	EX	PT	ACT 1		10'-0"	
1A	COAT ROOM	EX	SS	EX	EX	PT	EX	PT	EX	PT	EX	PT	ACT 1		10'-0"	
303	CLASSROOM	EX	SS	EX	EX	PT	EX	PT	EX	PT	EX	PT	ACT 1		10'-0"	
304	CLASSROOM	EX	SS	EX	EX	PT	EX	PT	EX	PT	EX	PT	ACT 1		10'-0"	
04A	COAT ROOM ART ROOM	EX	SS	EX	EX	PT	EX	PT	EX	PT PT	EX	PT	ACT 1		10'-0"	
307 07A	KILN ROOM	EX	LVT	VINYL	GYP	PT	GYP	PT DT	GYP	PT	GYP	PŤ	ACT 3		9'-6"	
)7A 313	CLASSROOM	EX EX	LVT		GYP	PT	GYP	PT PT	GYP	PT	GYP EX	PT PT	ACT 1		10'-0"	
_	ADA RESTROOM	EX	LVT PC	VINYL PC	EX CB	PC	EX CB	PC	EX CB	PC	CB	PC	ACT 1		8'-0" 8'-0"	
_	ADA RESTROOM	EX	PC	PC	СВ	PC	СВ	PC	СВ	PC	СВ	PC	ACT 2		8'-0"	
22	SCIENCE ROOM	EX	LVT	VINYL	EX	PT	EX	PT	EX	PT	EX	PT	ACT 1		10'-0"	
22A	COAT ROOM	EX \	↓ SS ∧	\ EX \ \ \	EX.	_ PT_	EX ^		_ EX _	PT	ĘX ,	PT	ACT 1	^ ^	10'-0"	
323	CLASSROOM	EX	SS	EX	EX	PT	EX	PT	EX	PT	EX	PT	ACT 1		10'-0"	
23A	COAT ROOM	EX	SS	EX	EX	PT	EX	PT	EX	PT	EX	PT	ACT 1		10'-0"	
25	CLASSROOM	EX	SS	EX	EX	PT	EX	PT	EX	PT	EX	PT	ACT 1		10'-0"	
25A	COAT ROOM	EX	SS	EX	EX	PT	EX	PT	EX	PT	EX	PT	ACT 1		10'-0"	
26	CLASSROOM	EX	SS	EX	EX	PT	EX	PT	EX	PT	EX	PT	ACT 1		10'-0"	
26A	COAT ROOM	EX	SS	EX	EX	PT	EX	PT	EX	PT	EX	PT	ACT 1		10'-0''	
NISH	ABBREVIATIONS: ACT = BR = CB = CMU =	ACOUSTIC BRICK CEMENT E CONCRET	CAL CEILING BACKER BOA E MASONRY	\RD	MR = PC = PLAS = PT = SS -	PORCI VENES PAINT		FINISH	M BOARD							
	CONC = EX = GYP = LVT =	CONCRET EXISTING GYPSUM I LUXURY V	BOARD		SS = TERR = VINYL = WD =	TERRA VINYL	BASE	U								

Н	2	architects +
	M	engineers

1133 Westchester Ave., Suite N-210
White Plains, NY 10605
914.358.5623 • www.h2m.com
NY Architecture & Landscape Architecture: No Certificate Required
NY Engineering Certificate of Authorization No. 0018178

CONSULTANTS:

MARK	DATE	DESCRIPTION
0	09-11-24	SED SUBMISSION
1	02-25-25	SED ADDENDUM 1
2	05-28-25	FINAL BID SET
2	06-09-25	FINAL BID SET - ADDENDUM #2
3	06-13-25	FINAL BID SET - ADDENDUM #3


CWP NL CHECKED BY: REVIEWED BY: CWP KMM

CT No.:
WPSD2401 DATE: SCALE:
WAY 2025 AS SHOWN

White Plains City School

District

Renovations at Rochambeau Alternate High School

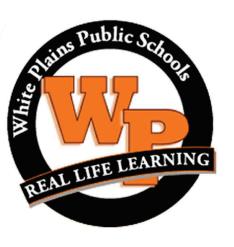

228 Fisher Avenue White Plains, NY 10606

SED #66-22-00-01-0-015-020

CONTRACT G
GENERAL CONSTRUCTION

FINAL BID DOCUMENT

ET TITLE

CASEWORK, FURNITURE, AND FINISH SCHEDULE

RAWING No.

A 603.00