


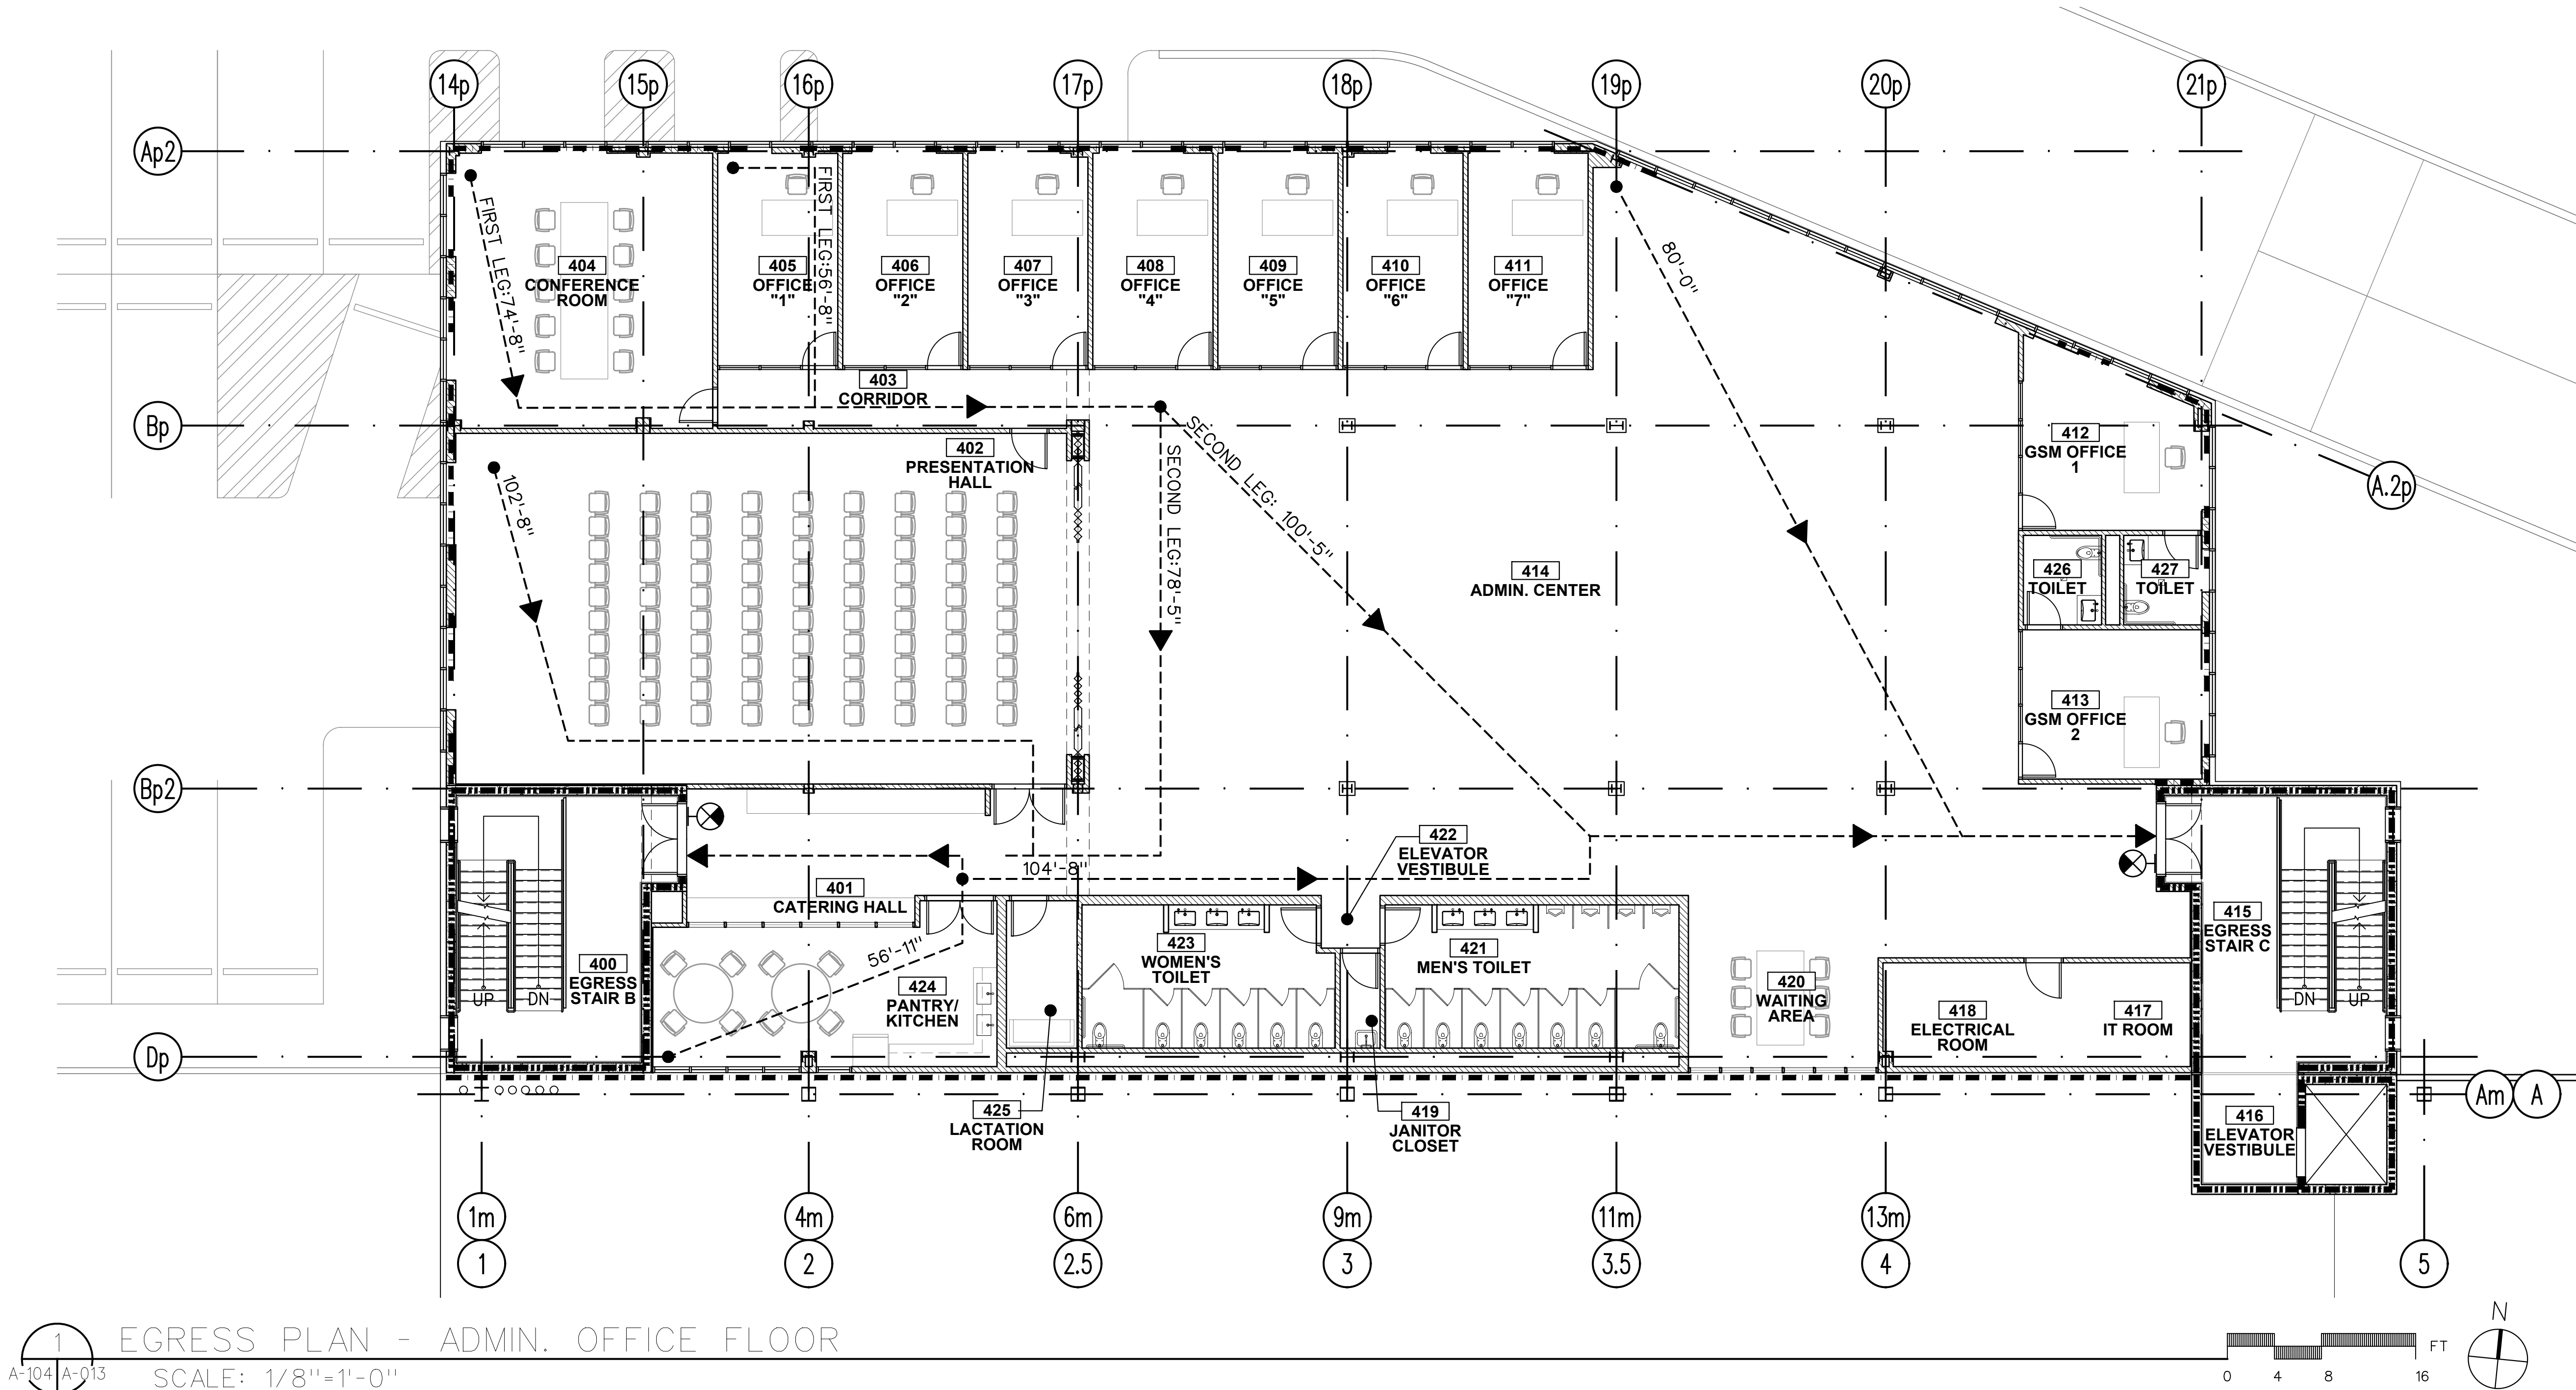

1 EGRESS PLAN - ADMIN. OFFICE FLOOR
SCALE: 1/8"=1'-0"

- LIFE SAFETY AND EGRESS LEGEND:**
- 100' TRAVEL DISTANCE
 - PATH OF EGRESS
 - B** **S-2** OCCUPANCY CLASSIFICATION
 - 1-HR RATED WALL
 - 2-HR RATED WALL
 - EXIT SIGN

PROJECT:
MANHATTAN BEER DISTRIBUTORS
10-20 DUNNIGAN DRIVE
SUFFERN NEW YORK

A. EGRESS CODE CRITERIA

BUILDING CODE:
2020 BUILDING CODE OF NEW YORK STATE (BCNYS)

2020 BCNYS SECTION 306.2 - OCCUPANCY CLASS TYPE:
S-2 STORAGE (LOW HAZARD)

ALL EMPLOYEE WORK AREAS ARE IN COMPLIANCE WITH 2020 BCNYS SECTION 1103.2.2 AND ANSI A117.1.

2020 BCNYS TABLE 508.4 - FIRE RATED SEPARATIONS
PER TABLE 508.4, OCCUPANCY GROUPS (S-2) STORAGE LOW HAZARD AND (B) BUSINESS ARE REQUIRED TO HAVE A 1-HR FIRE RATED SEPARATION.

AS PER 2020 BCNYS 425, NO RADIOACTIVE MATERIAL OR RADIATION PRODUCING EQUIPMENT HAS BEEN USED AS PART OF THIS APPLICATION.

OCCUPANT LOAD CALCULATION: PER 2020 BCNYS TABLE 1004.5				
SPACES	USE GROUP/ SPACE DESCRIPTION	AREA (GSF)	AREA PER OCCUPANT	OCCUPANT LOAD
ADMIN OFFICE	BUSINESS AREAS	9,995 GSF	150 GSF	66
TOTAL *OF OCCUPANTS				66

OCCUPANT LOAD REQUIREMENTS NET AREA TABLE (2020 BCNYS TABLE 1004.5)

BUSINESS AREAS: 150GSF/OCCUPANT
STORAGE/STOCK/SHIPPING: 300 GSF/OCCUPANT
PARKING GARAGE: 200 GSF/OCCUPANT
WAREHOUSE: 500 GSF/OCCUPANT
LOCKER ROOM: 50 GSF
ACCESSORY STORAGE AREAS, MECHANICAL EQUIPMENT ROOM: 300 GSF/OCCUPANT

B. GENERAL MEANS OF EGRESS

MINIMUM REQUIRED EGRESS WIDTH
(2020 NYSBC SECTION 1005.3.1 & 1005.3.2):

STAIRWAYS:
OCCUPANT LOAD x 0.3" (EGRESS WIDTH/OCC.)

OTHER EGRESS COMPONENTS:
OCCUPANT LOAD x 0.2" (EGRESS WIDTH/OCC.)

CORRIDORS (2020 NYSBC SECTION 1020):
BOTH (B) AND (S-2) OCCUPANCIES
- MAX. DEAD END CORRIDOR LENGTH: 50 FT (PER SECTION 1020.4)
- MIN. CORRIDOR WIDTH: 44" MIN. (PER TABLE 1020.2)

EXIT ACCESS REQUIREMENTS (2020 NYSBC TABLE 1017.2):

STORAGE (S-2)-MAX. TRAVEL DISTANCE (W/ SPRINKLER SYSTEM): 400 FT
BUSINESS (B)-MAX. TRAVEL DISTANCE (W/ SPRINKLER SYSTEM): 300 FT

ARCHITECT
di Domenico + Partners LLP
Architecture
Landscape Architecture
Planning
3743 Crescent Street, 3rd Floor
Long Island City, New York 11101
Tel 212-337-0400
Fax 212-337-3567

CIVIL PLANNING ENGINEER
JMC
JMC Planning Engineering Landscape
Architecture & Land Surveying, PLLC
120 Bedford Road
Armonk, New York 10504
Tel 914-273-5225
Fax 914-273-2102

MEP ENGINEER
Burns
BURNS ENGINEERING, PC.
1261 Broadway, Suite 708
New York, New York 10001
Tel 212-962-3503

STRUCTURAL ENGINEER
GEI
GEISO
1385 Broadway, 20th FL
New York, New York 10018
Tel 212-687-8282



MANHATTAN BEER DISTRIBUTORS
20 DUNNIGAN DRIVE
SUFFERN, NEW YORK

REV	DESCRIPTION	DATE
-	ISSUED FOR DOB SUBMISSION	9.10.21
-	ISSUED FOR BID	10.15.21
-	ISSUED FOR CONSTRUCTION	11.30.21
-	REVISED BID SET	01.20.22
-	REVISED FOR CONSTRUCTION	04.05.22
-	PER METAL PANEL REDESIGN	07.26.22
-	REVISED FOR CONSTRUCTION	08.15.22

DRAWN BY: S. WOO
CHECKED BY: D. TOBAR, R.A.
APPROVED BY: A. BERGER, R.A.
DATE: 07.30.2021
SCALE: AS NOTED

DRAWING TITLE:
**LIFE SAFETY AND
EGRESS PLANS -
ADMIN OFFICE FLOOR**

DWG NUMBER:
A-013