


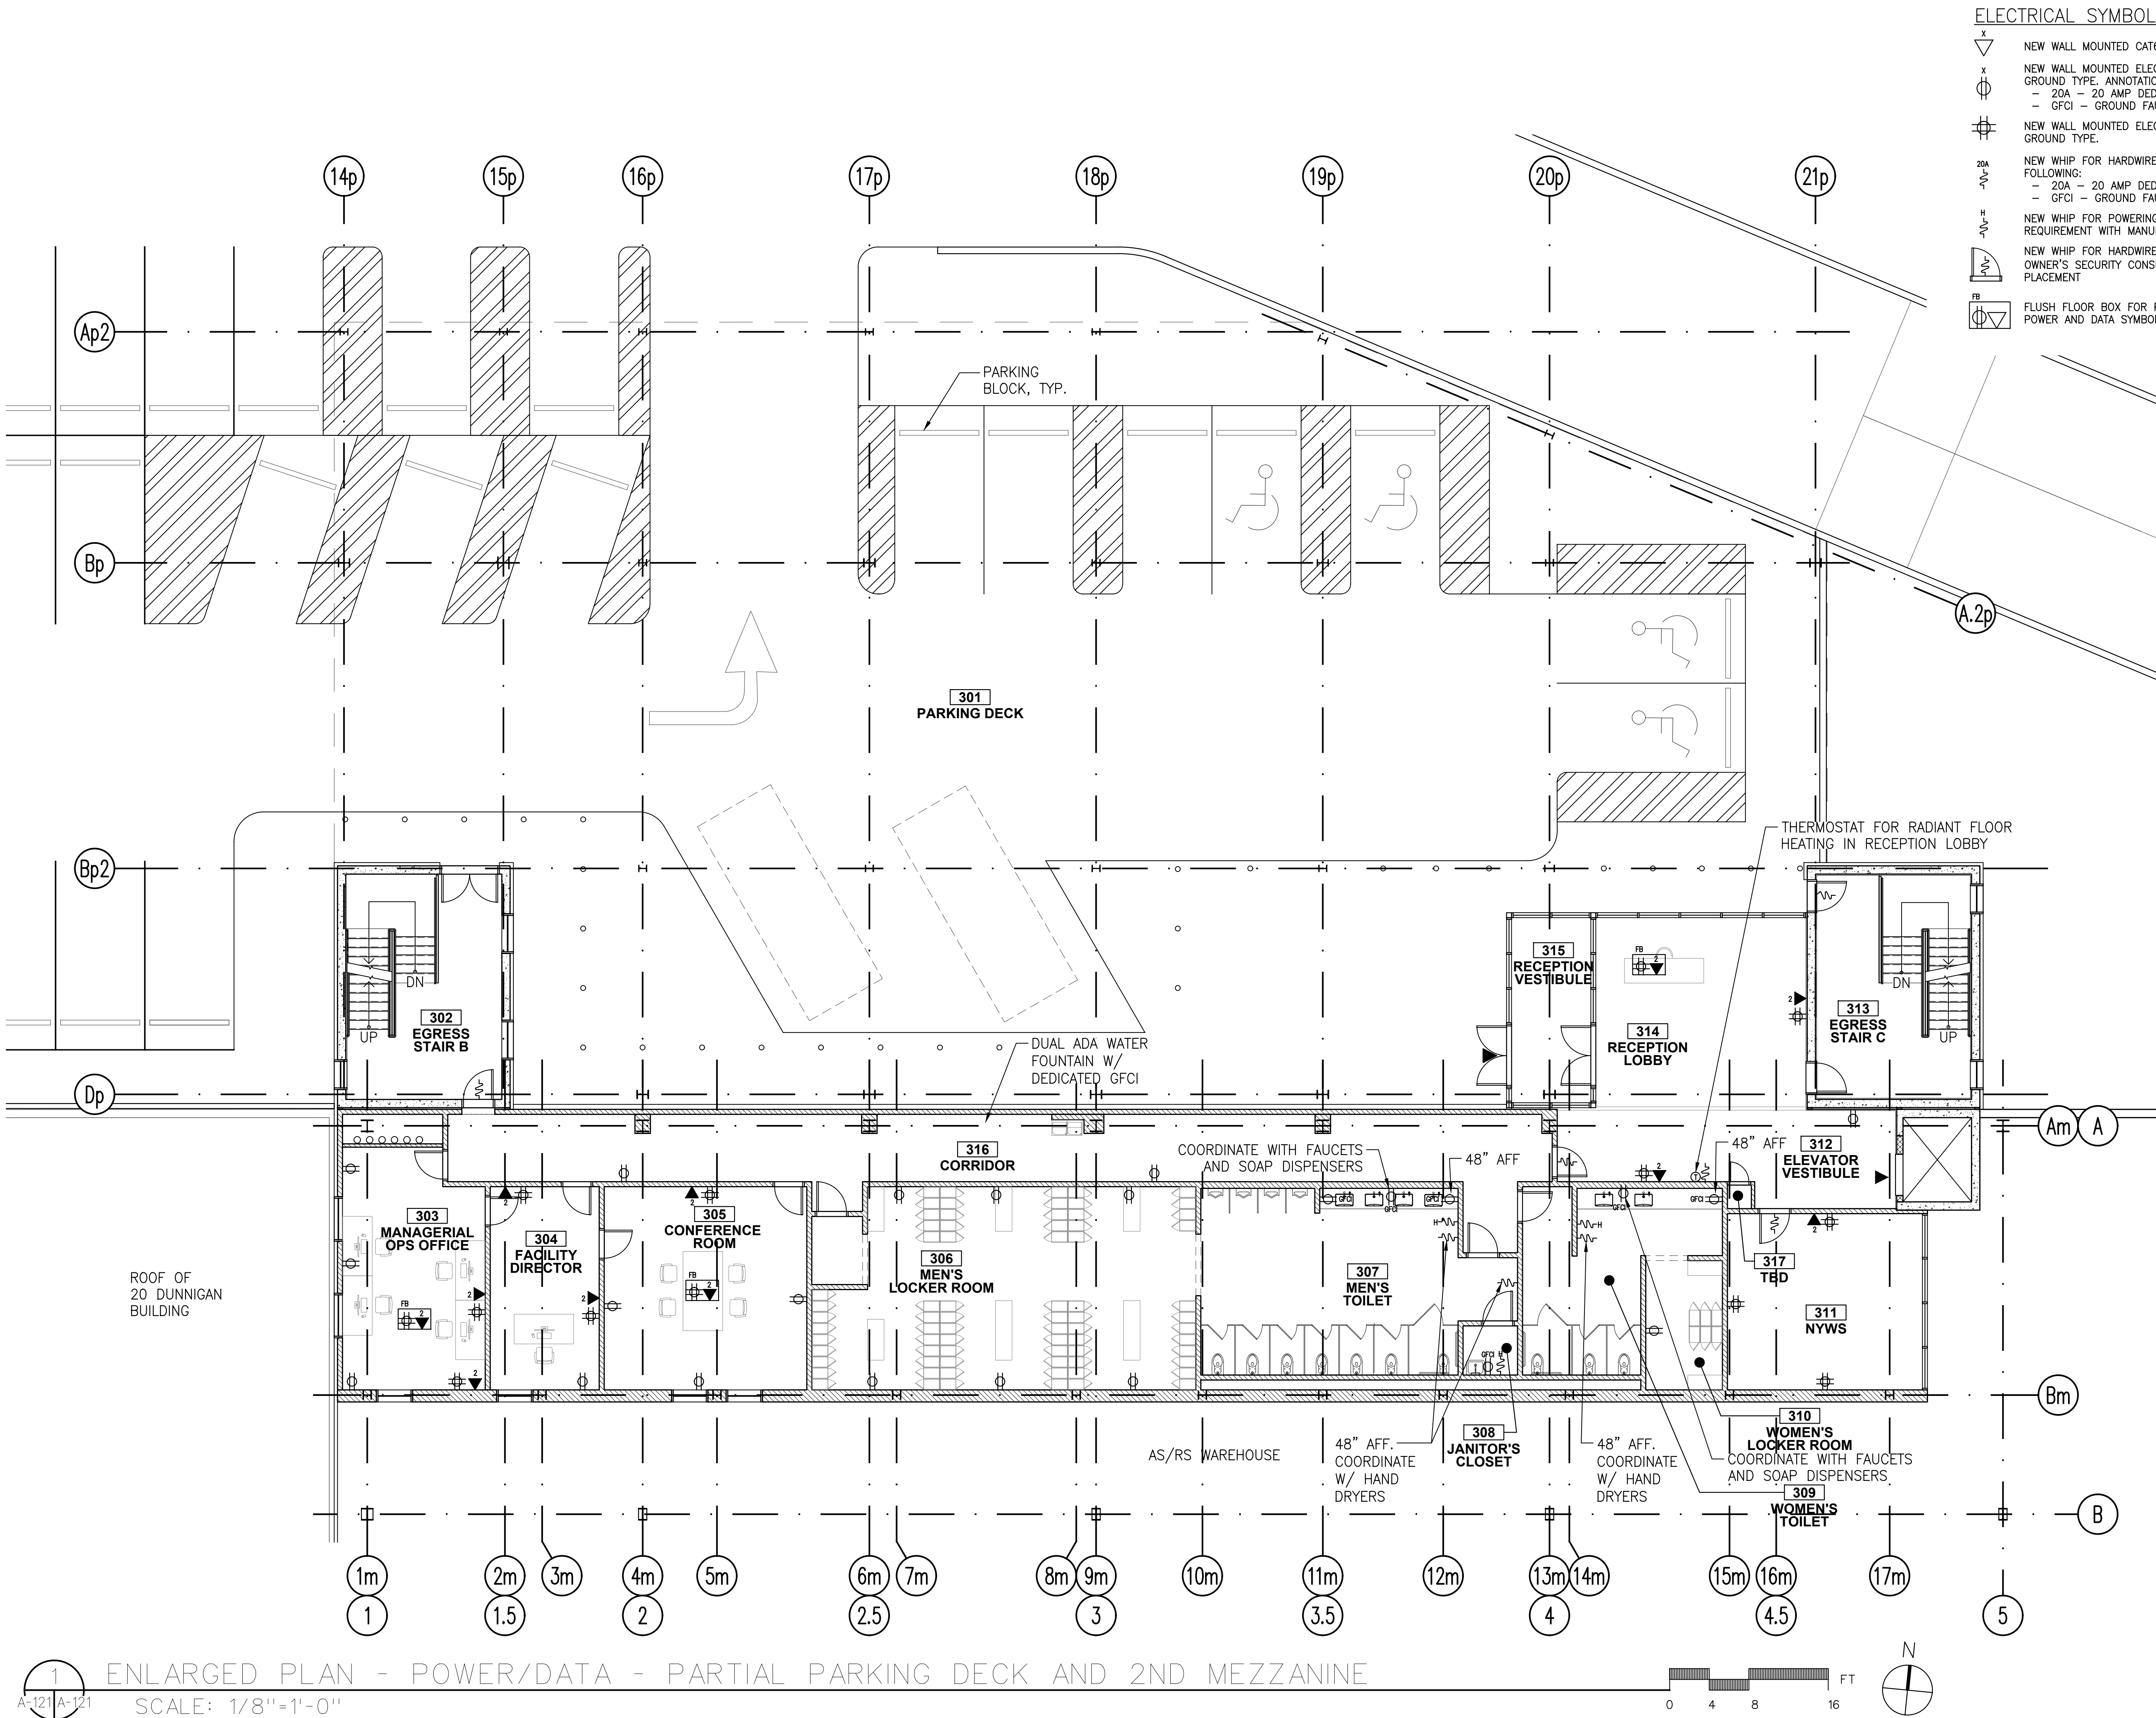

ELECTRICAL SYMBOL LEGEND:

- NEW WALL MOUNTED CAT6. NUMBER INDICATES QUANTITY
- NEW WALL MOUNTED ELECTRICAL DUPLEX OUTLET. 20-AMP, 120 VOLT, GROUND TYPE. ANNOTATION INDICATES THE FOLLOWING:
 - 20A - 20 AMP DEDICATED OUTLET
 - GFCI - GROUND FAULT CIRCUIT INTERRUPTER
- NEW WALL MOUNTED ELECTRICAL QUAD OUTLET. 20-AMP, 120 VOLT, GROUND TYPE.
- NEW WHIP FOR HARDWIRED DEVICE. ANNOTATION INDICATES THE FOLLOWING:
 - 20A - 20 AMP DEDICATED OUTLET
 - GFCI - GROUND FAULT CIRCUIT INTERRUPTER
- NEW WHIP FOR POWERING INSTANT WATER HEATER. COORDINATE POWER REQUIREMENT WITH MANUFACTURER REQUIREMENTS.
- NEW WHIP FOR HARDWIRED SECURITY DEVICE. COORDINATE WITH OWNER'S SECURITY CONSULTANT FOR AMPERAGE, VOLTAGE AND PLACEMENT
- FLUSH FLOOR BOX FOR POWER AND DATA WITH BRASS TRIM. SEE POWER AND DATA SYMBOLS FOR ADDITIONAL INFORMATION.

ARCHITECT

di Domenico + Partners LLP

Architecture
Landscape Architecture
Planning
3743 Crescent Street, 3rd Floor
Long Island City, New York 11101
Tel 212-337-0400
Fax 212-337-3567

CIVIL PLANNING ENGINEER

JMC

JMC Planning Engineering Landscape
Architecture & Land Surveying, PLLC
120 Bedford Road
Armonk, New York 10504
Tel 914-273-5225
Fax 914-273-2102

MEP ENGINEER

Burns

BURNS ENGINEERING, PC.
1261 Broadway, Suite 708
New York, New York 10001
Tel 212-962-3503

STRUCTURAL ENGINEER

GEI

GEI50
1385 Broadway, 20th FL
New York, New York 10018
Tel 212-687-8282



MANHATTAN BEER DISTRIBUTORS
20 DUNNIGAN DRIVE
SUFFERN, NEW YORK

REV	DESCRIPTION	DATE
-	ISSUED FOR DOB SUBMISSION	9.10.21
-	ISSUED FOR BID	10.15.21
-	ISSUED FOR CONSTRUCTION	11.30.21
-	REVISED BID SET	01.20.22
-	REVISED FOR CONSTRUCTION	04.05.22
-	PER METAL PANEL REDESIGN	07.26.22
-	REVISED FOR CONSTRUCTION	08.15.22

DRAWN BY:	S. WOO
CHECKED BY:	D. TOBAR, R.A.
APPROVED BY:	A. BERGER, R.A.
DATE:	07.30.2021
SCALE:	AS NOTED

DRAWING TITLE:
ENLARGED PLAN - POWER/DATA - PARTIAL PARKING DECK AND 2ND MEZZANINE

DWG NUMBER:
A-121