
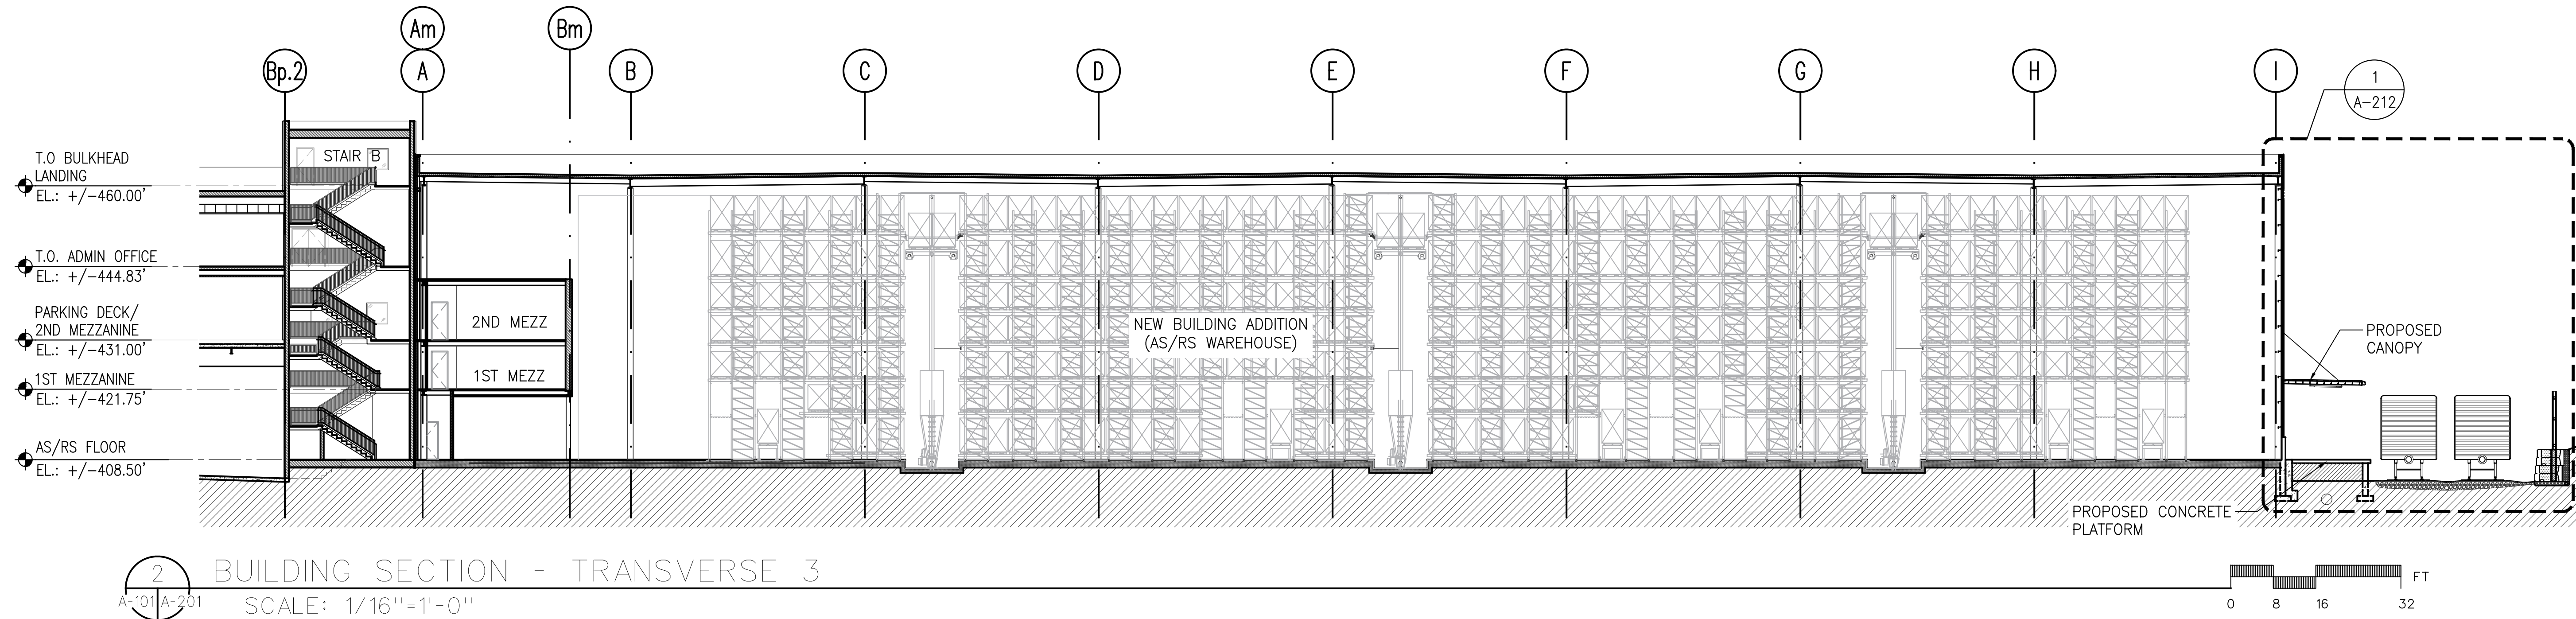


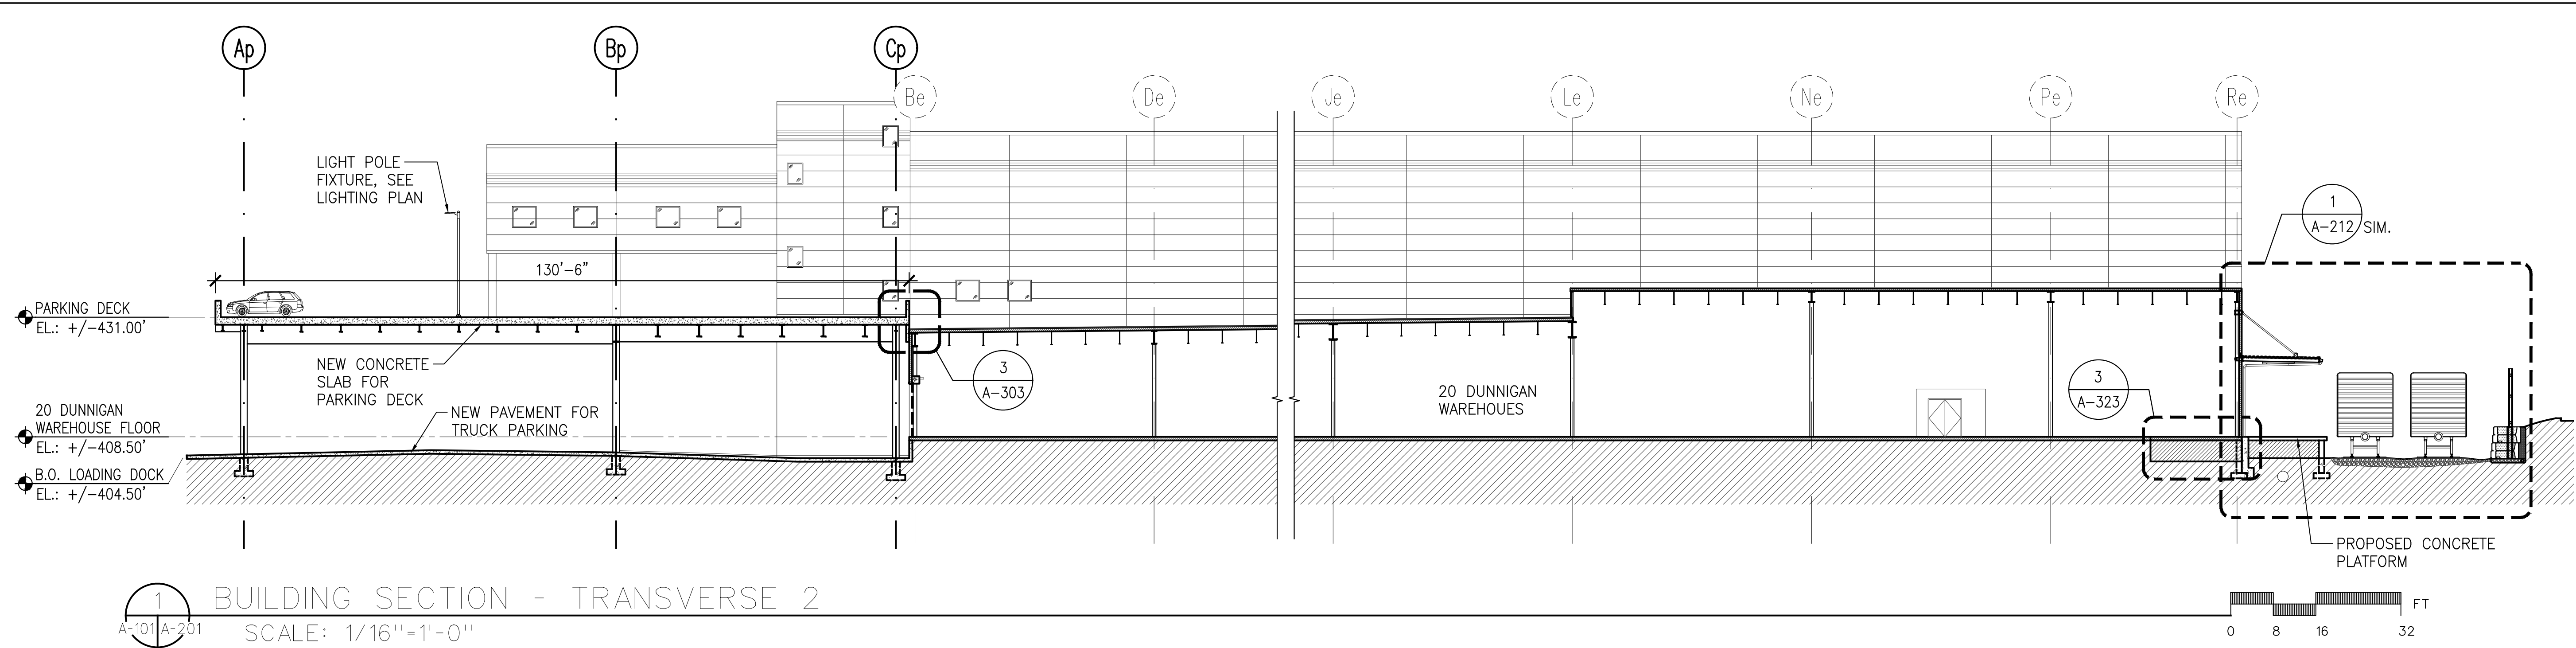

ARCHITECT
di Domenico + Partners LLP
 Architecture
 Landscape Architecture
 Planning
 3743 Crescent Street, 3rd Floor
 Long Island City, New York 11101
 Tel 212-337-0400
 Fax 212-337-3567

CIVIL PLANNING ENGINEER
JMC
 JMC Planning Engineering Landscape
 Architecture & Land Surveying, PLLC
 120 Bedford Road
 Armonk, New York 10504
 Tel 914-273-5225
 Fax 914-273-2102

MEP ENGINEER
Burns
 BURNS ENGINEERING, PC.
 1261 Broadway, Suite 708
 New York, New York 10001
 Tel 212-962-3503

STRUCTURAL ENGINEER
GEI
 GEI50
 1385 Broadway, 20th FL
 New York, New York 10018
 Tel 212-687-8282



MANHATTAN BEER DISTRIBUTORS
 20 DUNNIGAN DRIVE
 SUFFERN, NEW YORK

REV	DESCRIPTION	DATE
-	ISSUED FOR DOB SUBMISSION	9.10.21
-	ISSUED FOR BID	10.15.21
-	ISSUED FOR CONSTRUCTION	11.30.21
-	REVISED BID SET	01.20.22
-	REVISED FOR CONSTRUCTION	04.05.22
-	PER METAL PANEL REDESIGN	07.26.22
-	REVISED FOR CONSTRUCTION	08.15.22

DRAWN BY :	S. WOO
CHECKED BY :	D. TOBAR, R.A.
APPROVED BY :	A. BERGER, R.A.
DATE :	07.30.2021
SCALE :	AS NOTED

DRAWING TITLE :
**BUILDING SECTIONS -
 OVERALL (2 OF 2)**

DWG NUMBER :

A-201