


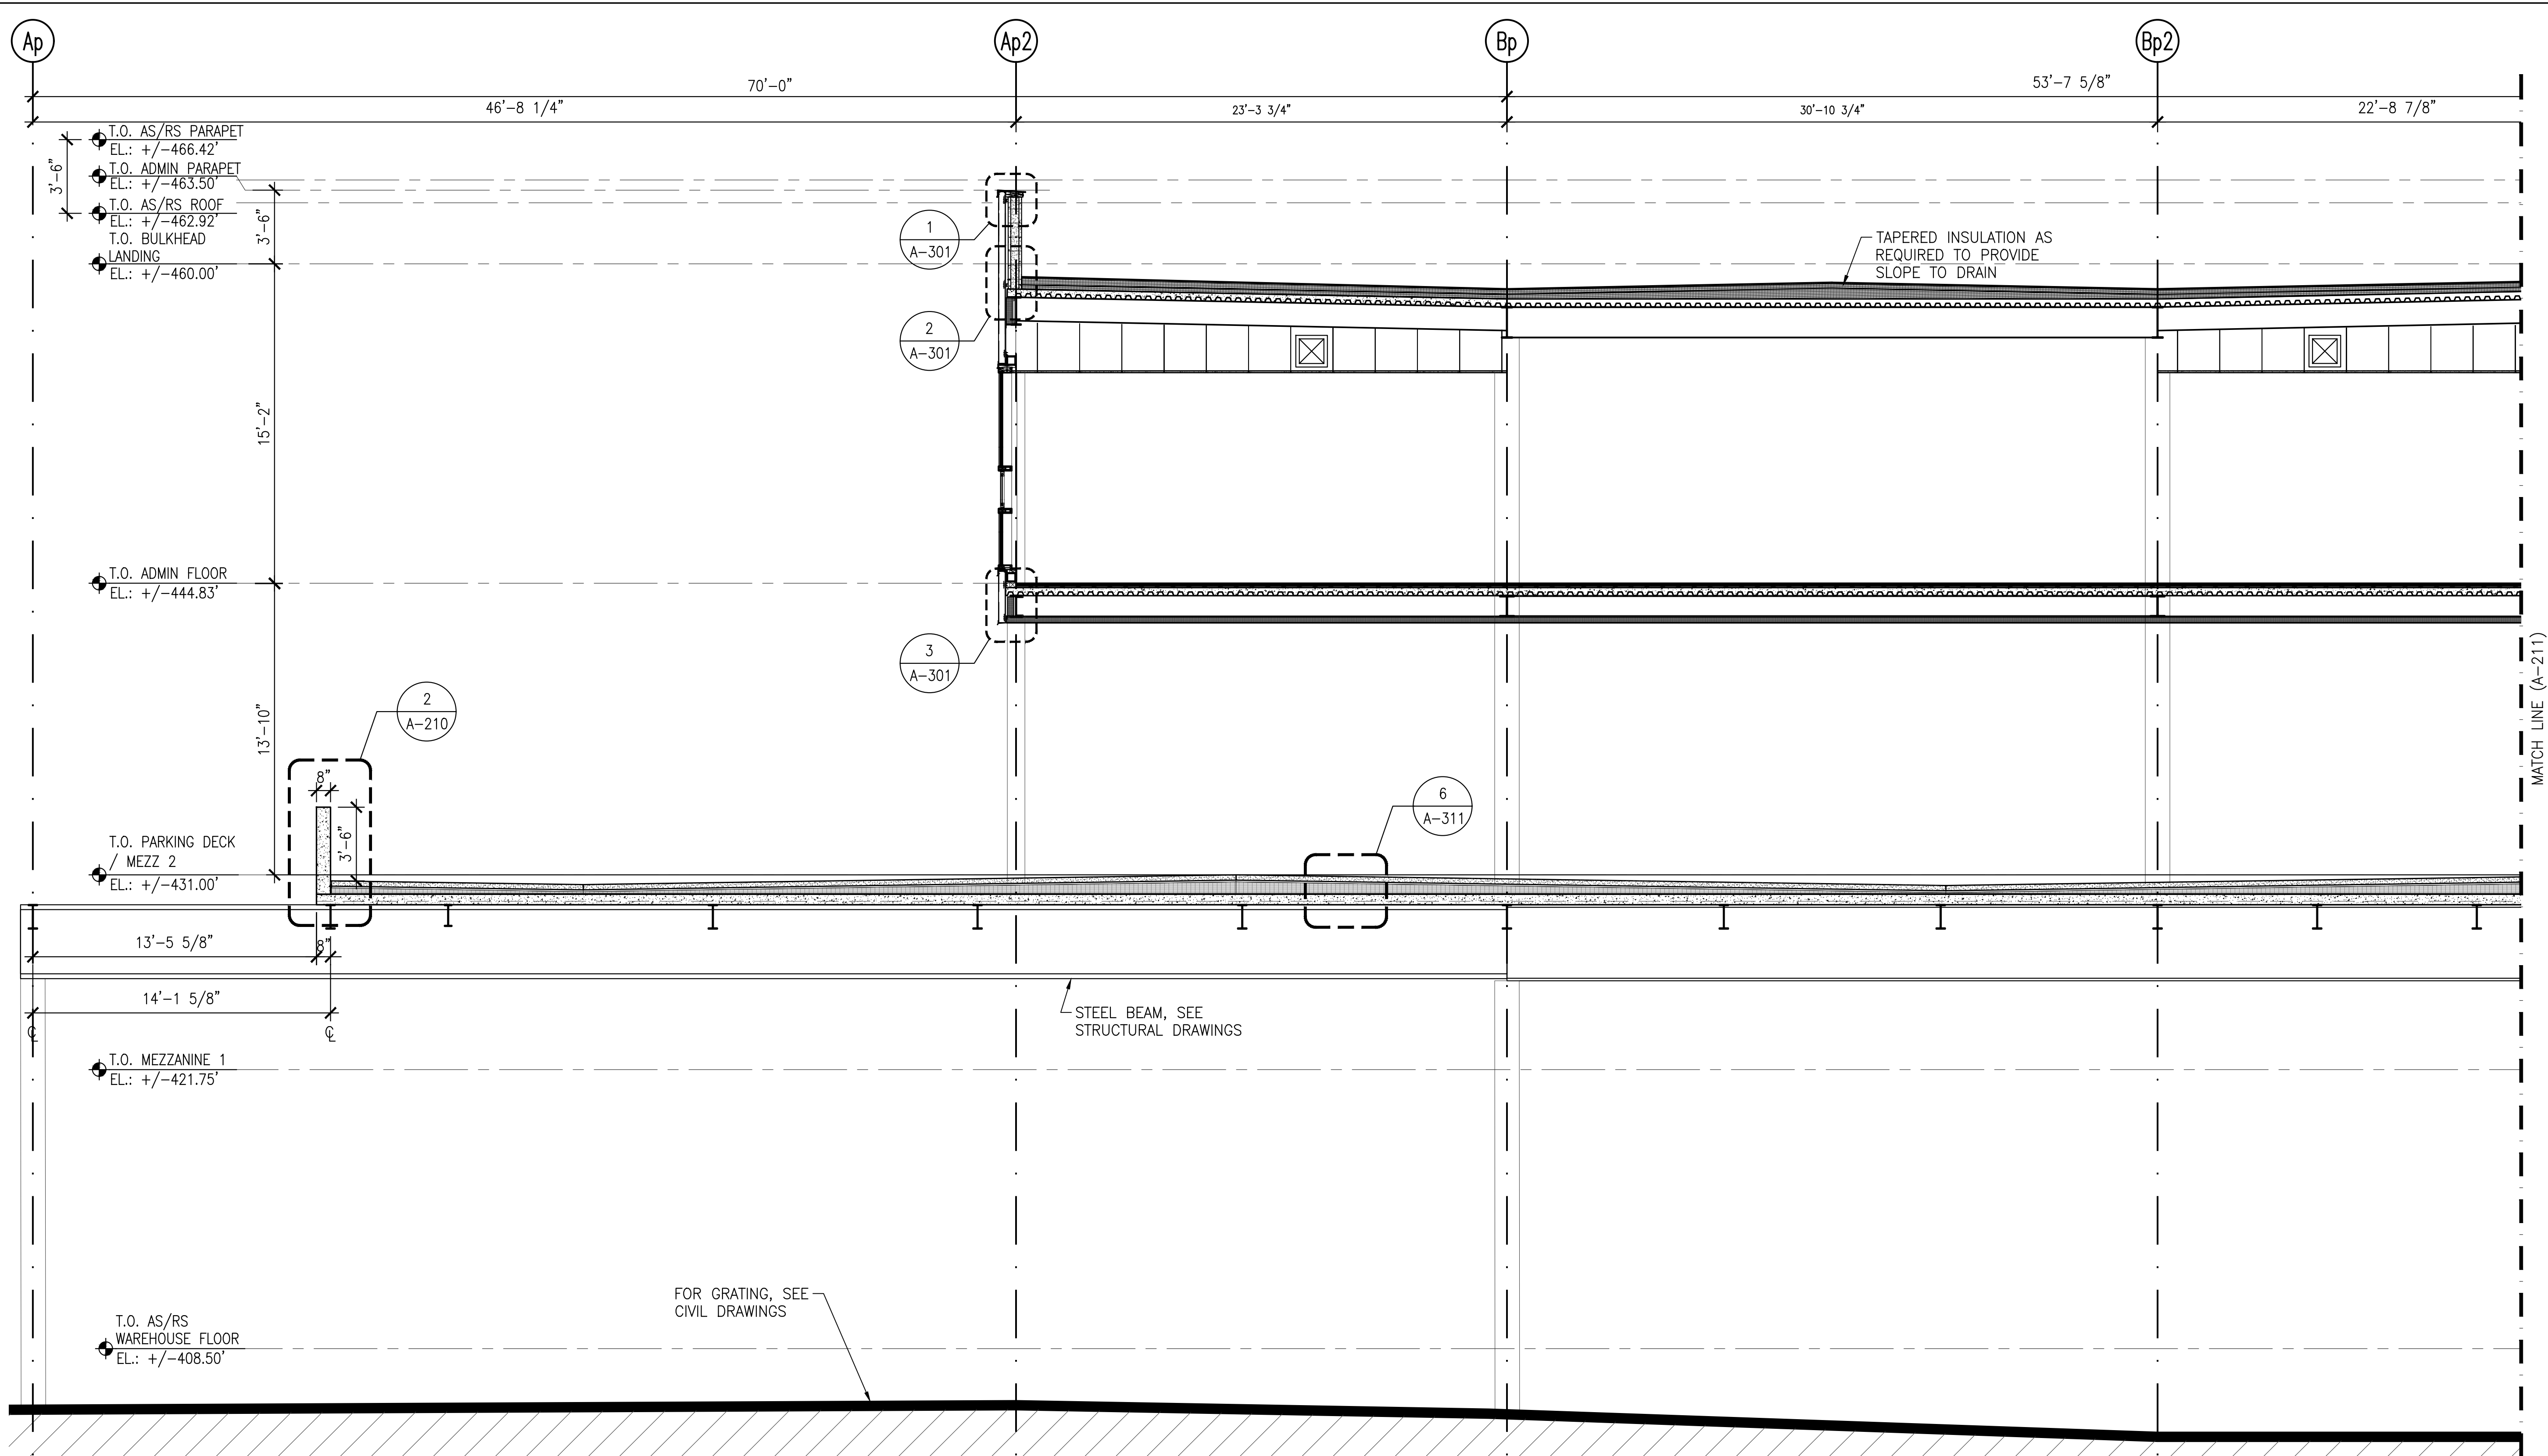


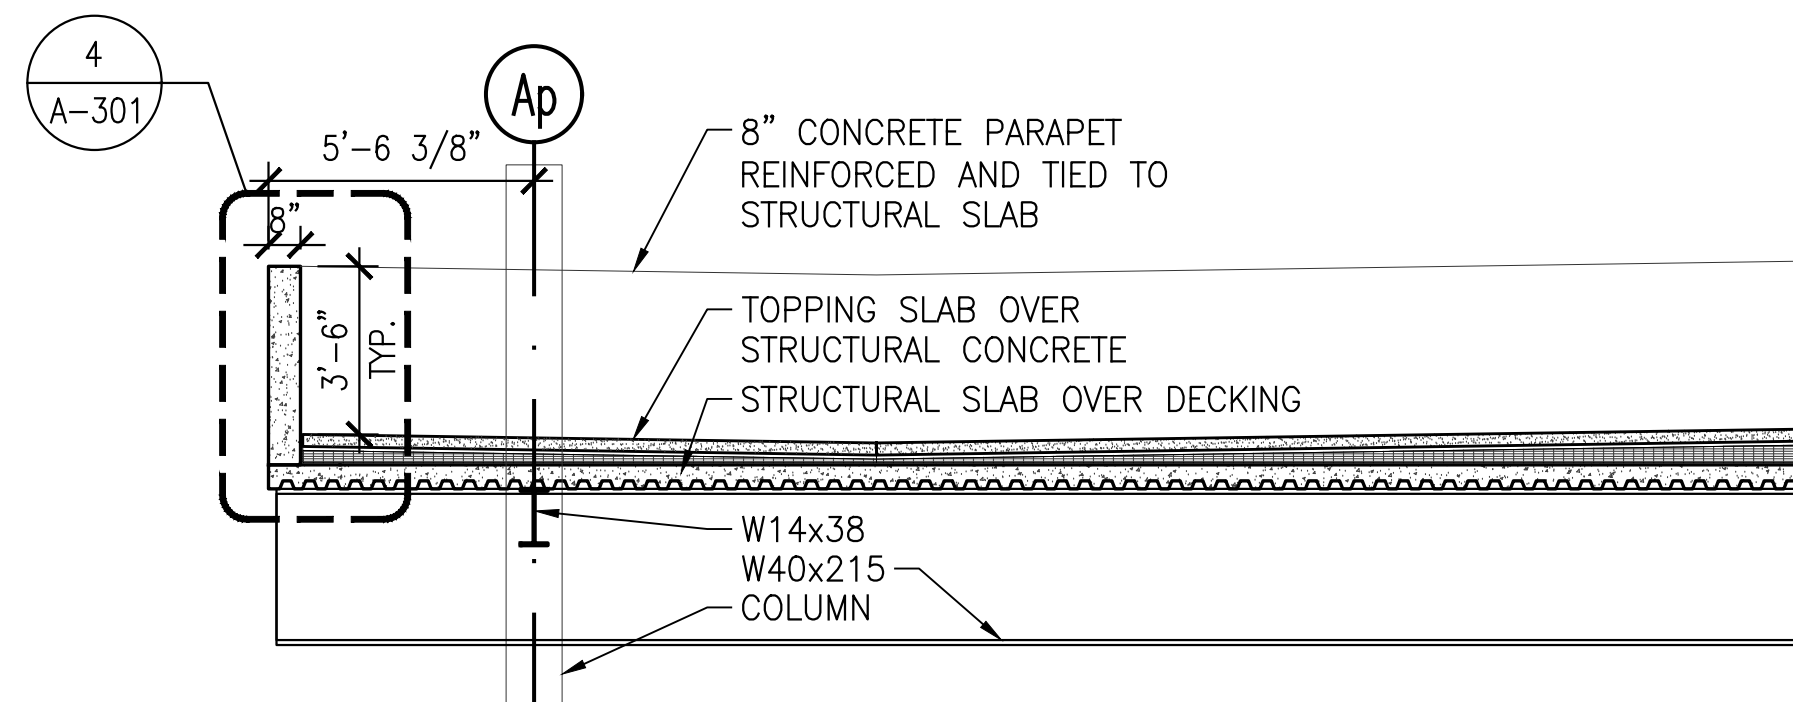

1 ENLARGED SECTION - PARKING DECK AND ADMIN. OFFICE
A-200 A-210 SCALE: 1/4"=1'-0"

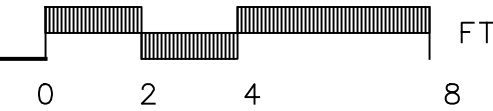

2 ENLARGED SECTION - END OF PARKING DECK
A-210 A-210 SCALE: 1/4"=1'-0"

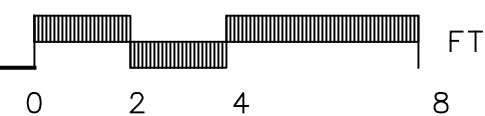

ARCHITECT
di Domenico + Partners LLP
Architecture
Landscape Architecture
Planning
3743 Crescent Street, 3rd Floor
Long Island City, New York 11101
Tel 212-337-0400
Fax 212-337-3567

CIVIL PLANNING ENGINEER
JMC
JMC Planning Engineering Landscape
Architecture & Land Surveying, PLLC
120 Bedford Road
Armonk, New York 10504
Tel 914-273-5225
Fax 914-273-2102

MEP ENGINEER
Burns
BURNS ENGINEERING, PC.
1261 Broadway, Suite 708
New York, New York 10001
Tel 212-962-3503

STRUCTURAL ENGINEER
GEI
GEI50
1365 Broadway, 20th FL
New York, New York 10018
Tel 212-687-8282



MANHATTAN BEER DISTRIBUTORS
20 DUNNIGAN DRIVE
SUFFERN, NEW YORK

REV	DESCRIPTION	DATE
-	ISSUED FOR DOB SUBMISSION	9.10.21
-	ISSUED FOR BID	10.15.21
-	ISSUED FOR CONSTRUCTION	11.30.21
-	REVISED BID SET	01.20.22
-	REVISED FOR CONSTRUCTION	04.05.22
-	PER METAL PANEL REDESIGN	07.26.22
-	REVISED FOR CONSTRUCTION	08.15.22

DRAWN BY:	S. WOO
CHECKED BY:	D. TOBAR, R.A.
APPROVED BY:	A. BERGER, R.A.
DATE:	07.30.2021
SCALE:	AS NOTED

DRAWING TITLE:
**ENLARGED SECTIONS
(1 OF 3)**

DWG NUMBER:

A-210