


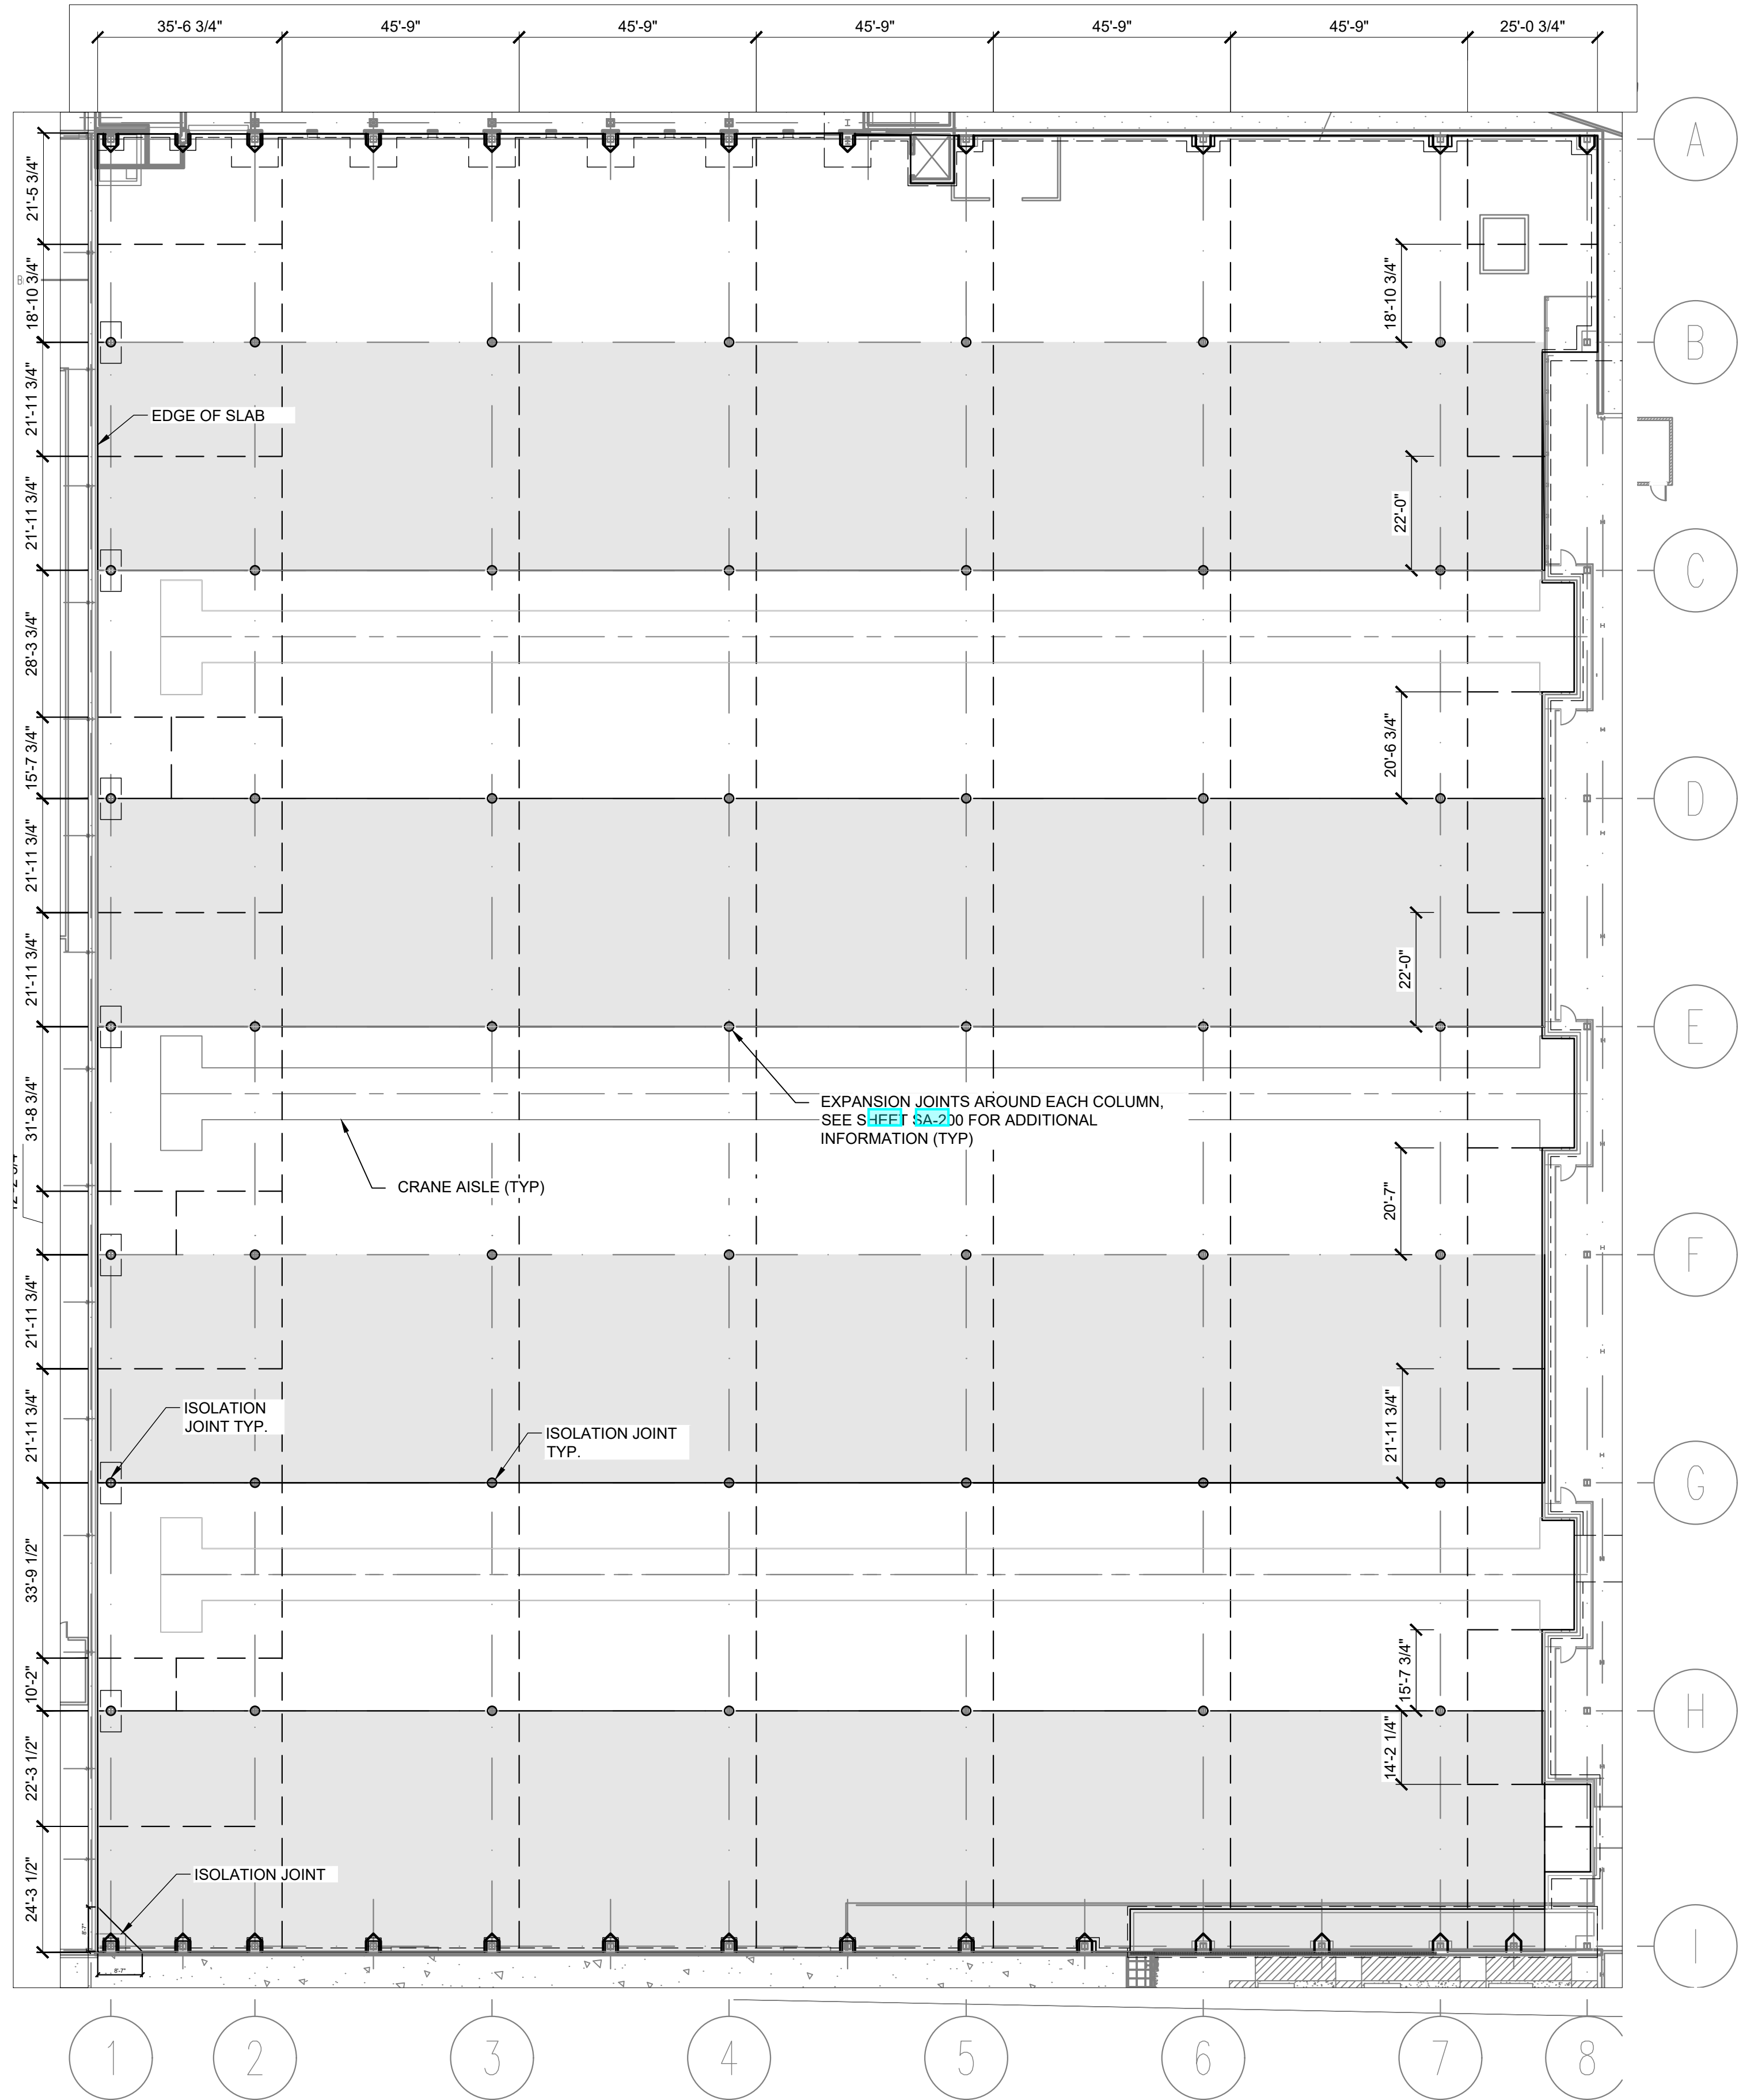

- LEGEND
- CONSTRUCTION OR CONTRACTION JOINT
 - CONTRACTION JOINT
 - EXPANSION JOINT AROUND COLUMN
 - FIRST POUR SEQUENCE
- NOTES:
- THERE ARE NO EXPANSION JOINTS IN THE SLAB, EXCEPT AROUND THE COLUMNS. POURS SHALL BE SEQUENCED IN STRIPS AS SHOWN WITH THE SHADED SECTIONS BEING PLACED FIRST. INFILL AT COLUMNS SHALL BE PERFORMED AFTER REMAINDER OF SLAB IS IN PLACE.
 - AT STRIPS WITH CRANE AISLES, PLACE LOWER SLAB AT CRANE AISLE FIRST, THEN PLACE UPPER SLAB ON EACH SIDE OF THE CRANE AISLE.

ARCHITECT
di Domenico + Partners LLP
Architecture
Landscape Architecture
Planning
3743 Crescent Street, 3rd Floor
Long Island City, New York 11101
Tel 212-337-0400
Fax 212-337-3567

CIVIL PLANNING ENGINEER
JMC
JMC Planning Engineering Landscape
Architecture & Land Surveying, PLLC
120 Bedford Road
Armonk, New York 10504
Tel 914-273-5225
Fax 914-273-2102

MEP ENGINEER
Burns BURNS ENGINEERING, PC.
1261 Broadway, Suite 708
New York, New York 10001
Tel 212-962-3503

STRUCTURAL ENGINEER
GEI Consultants
530 7th Avenue, Suite 2007
New York, New York 10018
Tel 212-687-8282



MANHATTAN BEER DISTRIBUTORS
20 DUNNIGAN DRIVE
SUFFERN, NEW YORK

REV	DESCRIPTION	DATE
1	ISSUED FOR BID	10.15.21
2	CD SET	11.30.21
3	REVISED BID SET	01.20.22
4	ISSUED FOR CONSTRUCTION	04.04.22

DRAWN BY : D. CHECHURIN

CHECKED BY : P. BRUNO

APPROVED BY : P. BRUNO

DATE : 9/10/2021

SCALE : AS SHOWN

DRAWING TITLE :

SLAB ON GRADE JOINT
PLAN AND PLACEMENT
SEQUENCE



SA-100A

24 OF 31

SLAB ON GRADE JOINT PLAN AND PLACEMENT SEQUENCE
SCALE: N.T.S.