
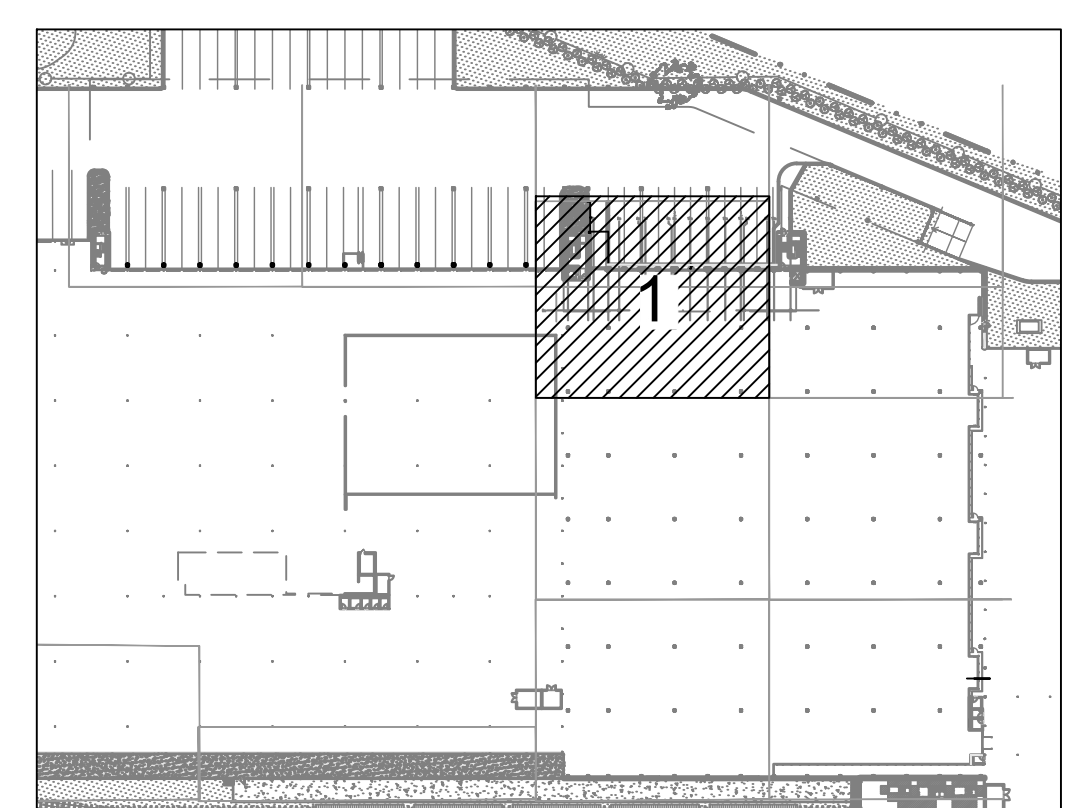


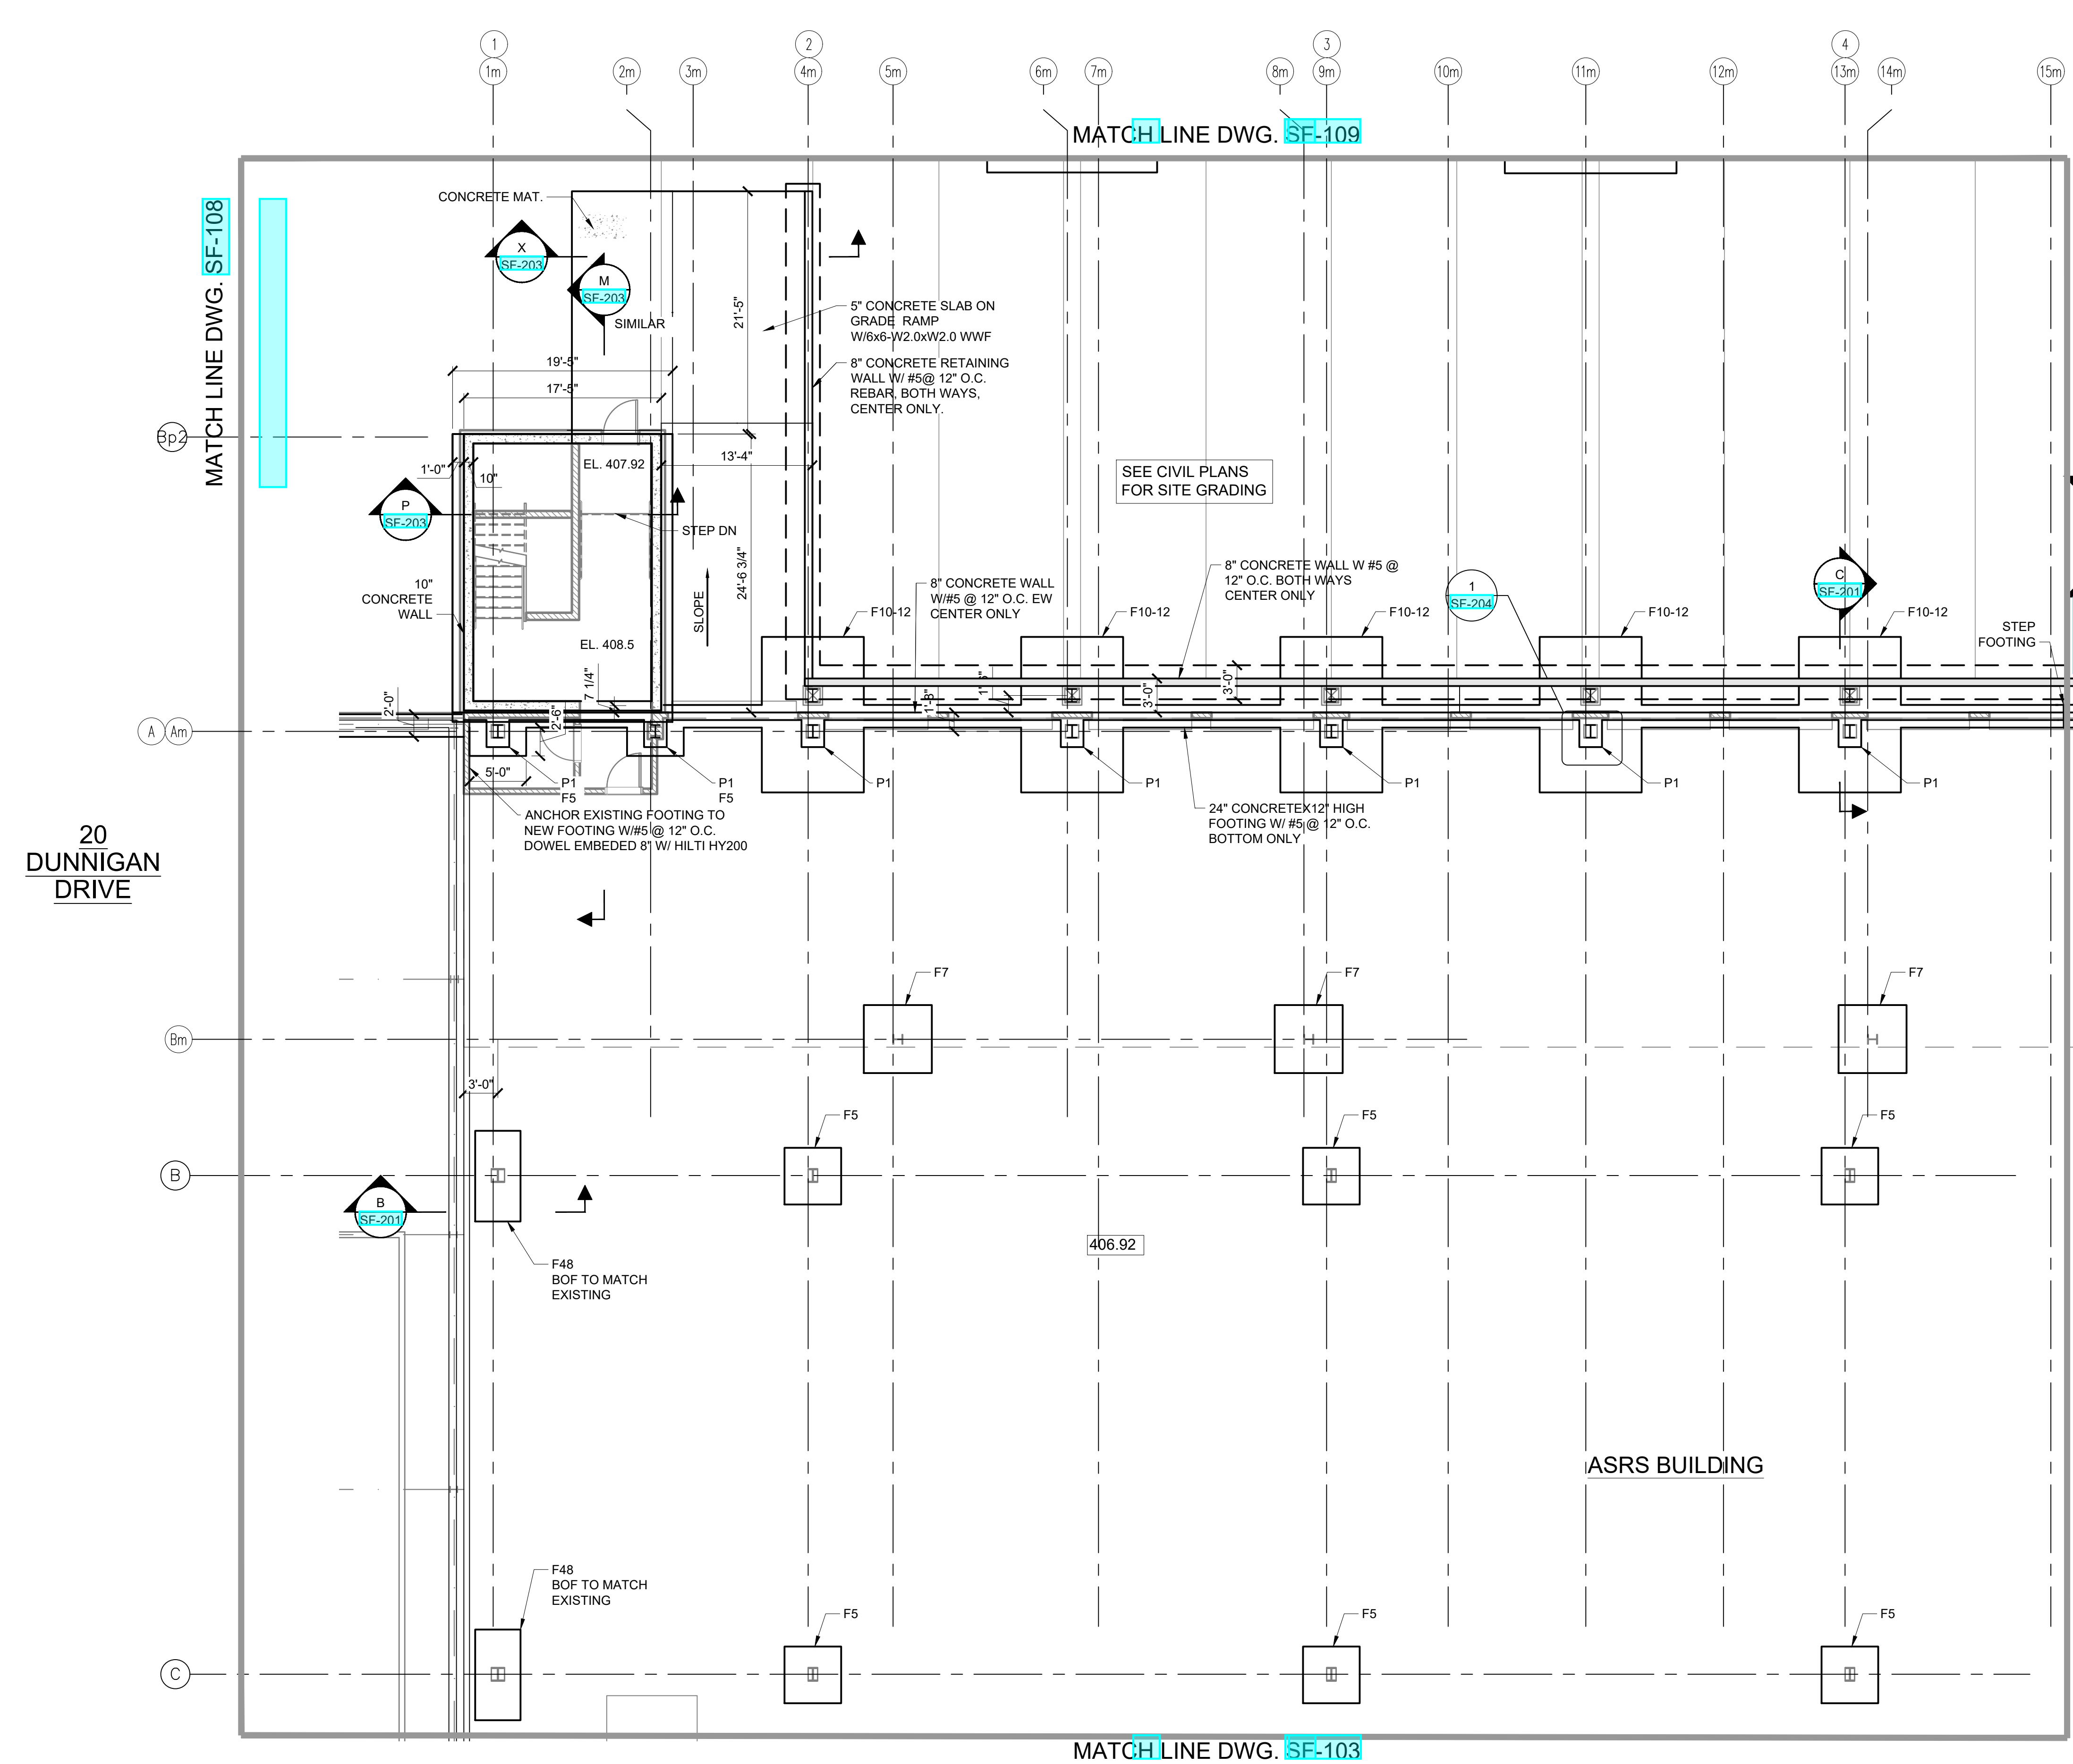

KEY PLAN
SCALE: N.T.S.

- NOTES:
1. FOR FOUNDATION SCHEDULE, SEE DWG SF-203
 2. FOR PIER DETAILS, SEE DRAWING SF-204
 3. GENERAL EXCAVATION SUBGRADE ELEVATION BETWEEN FOUNDATION LOCATIONS IS NOTED BY NUMBERS SHOWN AS [XX.X]
 4. TOP OF PIER ELEVATIONS SHALL BE AT EL. 407.08.

FOOTING ELEVATIONS DWG. SF-102	
COLUMN LINE	BOT. OF FOOTING EL.
A	402.5
A.1	405.67
B	405.83
C	405.83

ARCHITECT

di Domenico + Partners LLP

Architecture
Landscape Architecture
Planning

3743 Crescent Street, 3rd Floor
Long Island City, New York 11101
Tel 212-337-0400
Fax 212-337-3567

CIVIL PLANNING ENGINEER

JMC

JMC Planning Engineering Landscape
Architecture & Land Surveying, PLLC
120 Bedford Road
Armonk, New York 10504
Tel 914-273-5225
Fax 914-273-2102

MEP ENGINEER

Burns

BURNS ENGINEERING, PC.
1261 Broadway, Suite 708
New York, New York 10001
Tel 212-962-3503

STRUCTURAL ENGINEER

GEI

GEI
530 7th Avenue, Suite 2007
New York, New York 10018
Tel 212-687-8282




MANHATTAN BEER DISTRIBUTORS
20 DUNNIGAN DRIVE
SUFFERN, NEW YORK

REV	DESCRIPTION	DATE
1	ISSUED FOR BID	10.15.21
2	CD SET	11.30.21
3	REVISED BID SET	01.20.22
4	ISSUED FOR CONSTRUCTION	04.04.22

DRAWN BY :	D. CHECHURIN
CHECKED BY :	I. BEER
APPROVED BY :	I. BEER
DATE :	7/26/2021
SCALE :	AS SHOWN

DRAWING TITLE : -

FOUNDATION PART PLAN

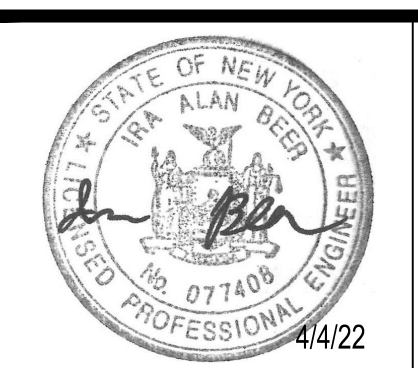

DWG NUMBER :
SF-101
5 OF 31

20
DUNNIGAN
DRIVE