





NOTE: USE 3" THICK TIMBER LAGGING BELOW 6" DEPTH  
TYPICAL UNDERPINNING/APPROACH PIT PLAN  
SCALE: N.T.S.

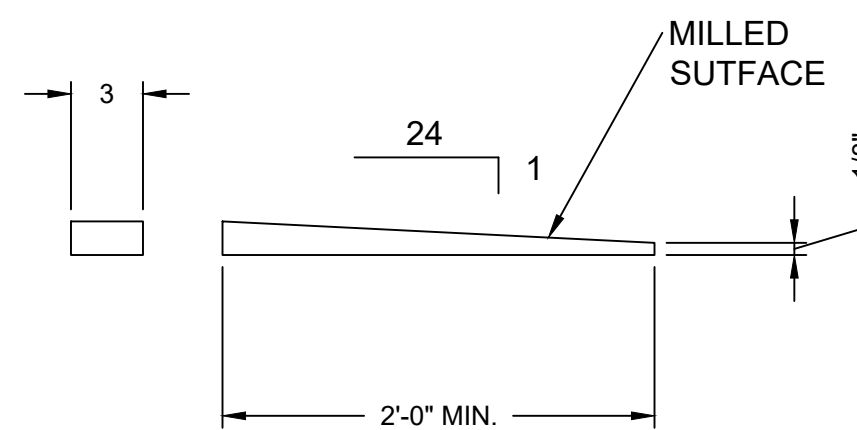

TYPICAL WEDGE DETAIL  
SCALE: N.T.S.

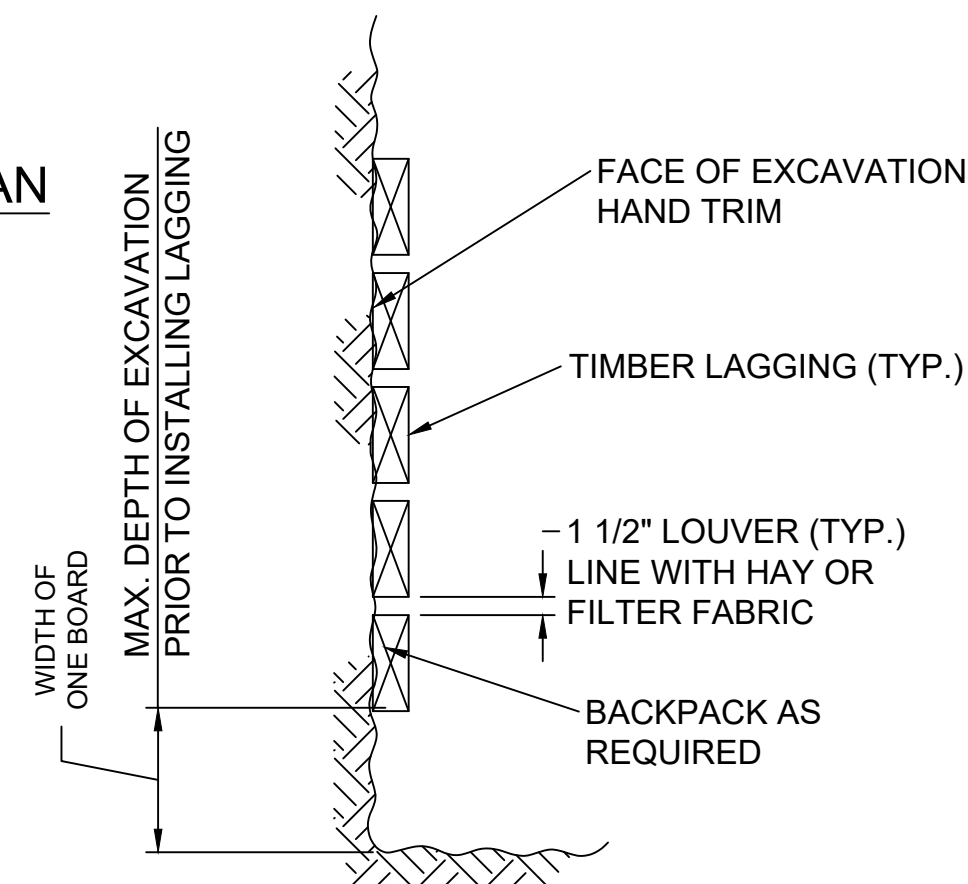

TYPICAL LAGGING INSTALLATION DETAIL  
SCALE: 3/4" = 1'-0"

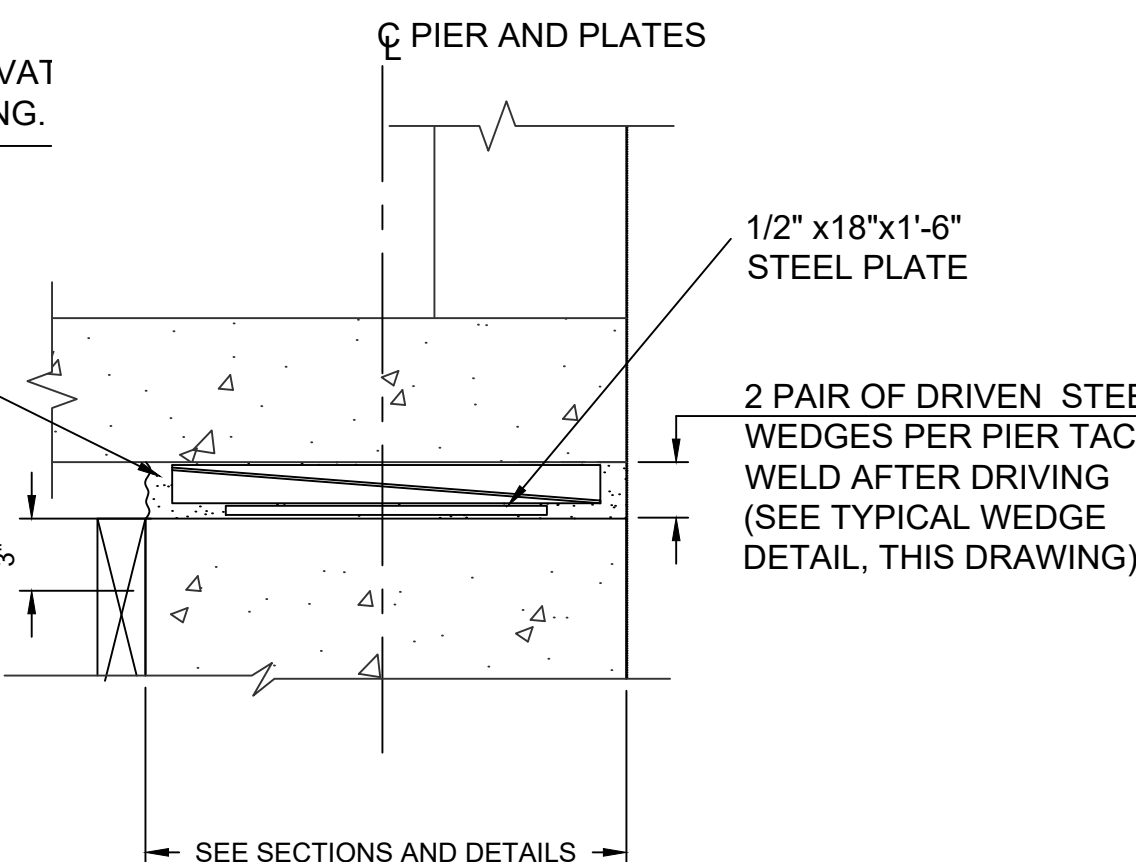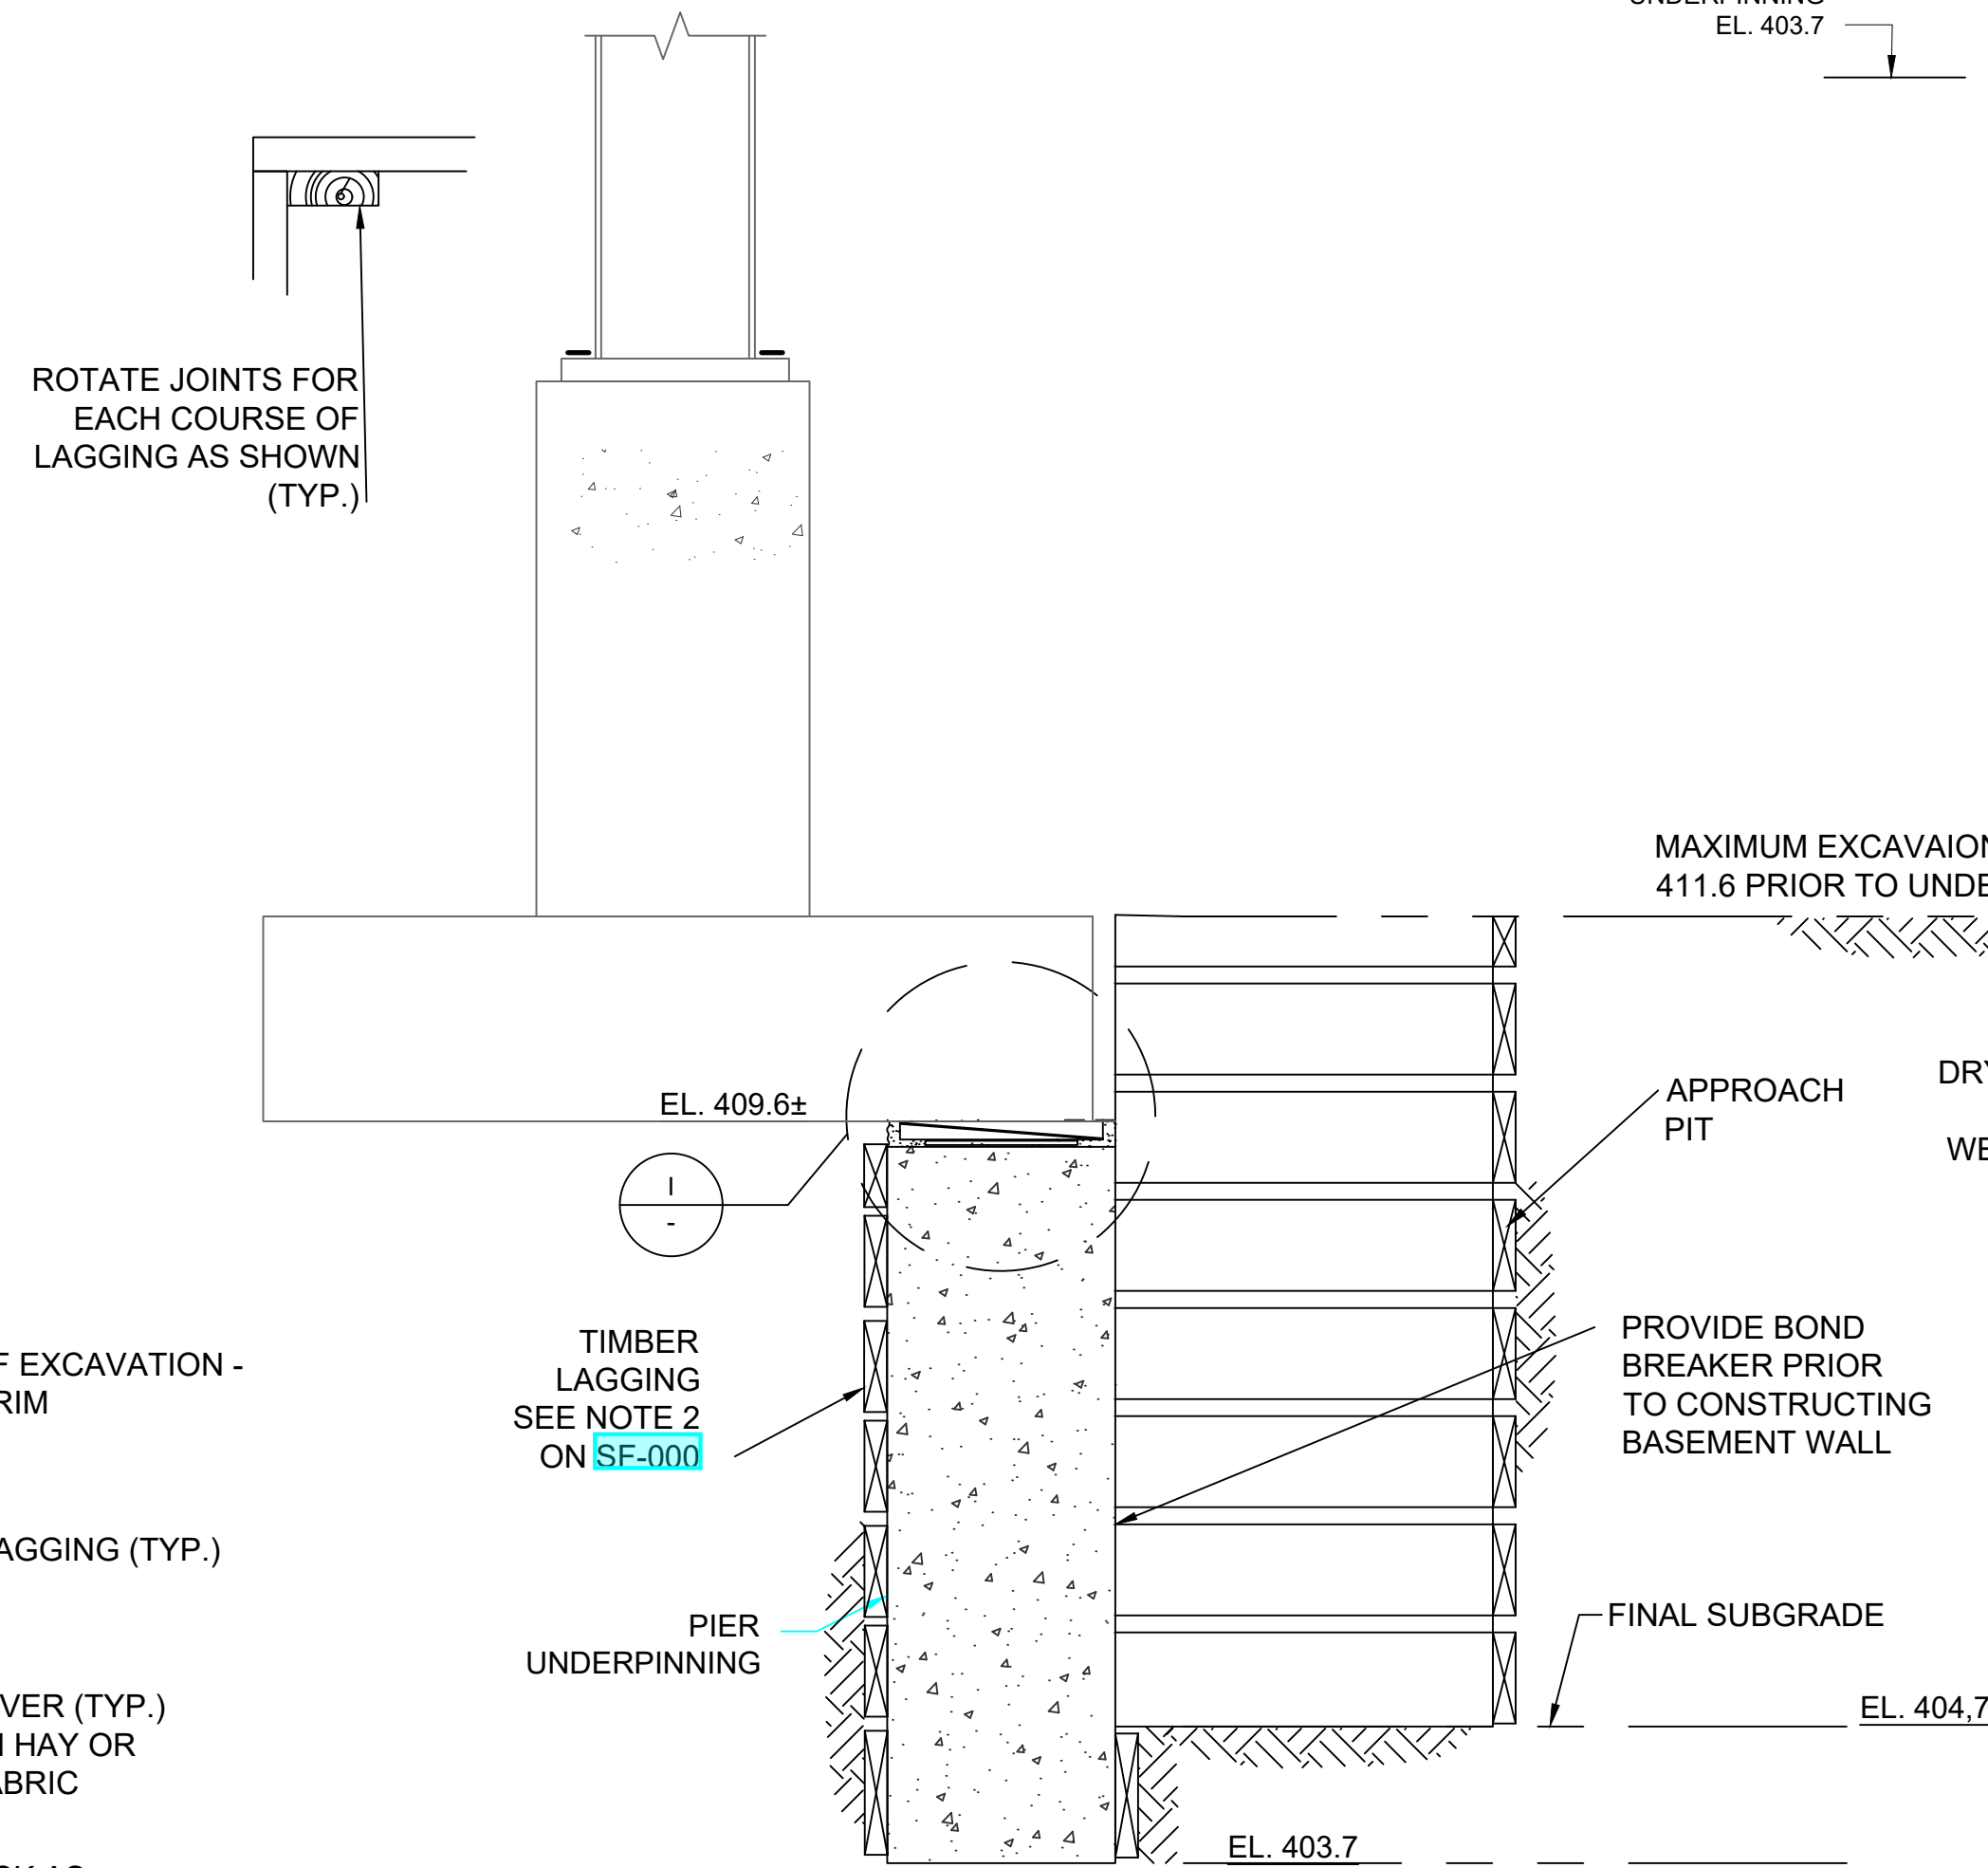

ARCHITECT  
di Domenico + Partners LLP  
Architecture  
Landscape Architecture  
Planning  
3743 Crescent Street, 3rd Floor  
Long Island City, New York 11101  
Tel 212-337-0400  
Fax 212-337-3567

CIVIL PLANNING ENGINEER  
JMC  
JMC Planning Engineering Landscape  
Architecture & Land Surveying, PLLC  
120 Bedford Road  
Armonk, New York 10504  
Tel 914-273-5225  
Fax 914-273-2102

MEP ENGINEER  
Burns  
BURNS ENGINEERING, PC.  
1261 Broadway, Suite 708  
New York, New York 10001  
Tel 212-962-3503

STRUCTURAL ENGINEER  
GEI  
530 7th Avenue, Suite 2007  
New York, New York 10018  
Tel 212-687-8282




MANHATTAN BEER DISTRIBUTORS  
20 DUNNIGAN DRIVE  
SUFFERN, NEW YORK

REV	DESCRIPTION	DATE
1	ISSUED FOR BID	10.15.21
2	CD SET	11.30.21
3	REVISED BID SET	01.20.22
4	ISSUED FOR CONSTRUCTION	04.04.22

DRAWN BY: D. CHECHURIN  
CHECKED BY: I. BEER  
APPROVED BY: I. BEER  
DATE: 7/26/2021  
SCALE: AS SHOWN

DRAWING TITLE: -

#### SECTIONS AND DETAILS

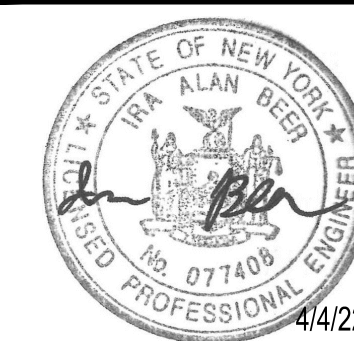

DWG NUMBER:  
SF-300