
No:	MC-01	
110.		

SUBMITTAL COVERSHEET Nanuet UFSD -Phase 3 Projects

Architect: KSQ Architects 215 W 40 th Street,15 th Floor New York, NY 10018	Owner: Nanuet Union Free School District 101 Church Street Nanuet, NY 10954	Construction Manager: Jacobs One Penn Plaza, 54 th floor New York, NY 10019
Contractor: Joe Lombardo Plumbing & He	eating of Rockland Inc	Contract: Ron Lombardo
Address: 321 Spook Rock Road Suite 109	A	845-357-6537 Telephone:
Suffern, New York 10901		Fax :845-357-8529
School Name: Nanuet Union Free School	District Phase 3 Bond Projects @ Barr Middle	School & Nanuet High School
Type of Submittal:	Re-submitta	al: []No []Yes
[] Shop Drawings	[] Schedule [] Sample [] Warranty	[]
Submittal Description:		
Product Name: CONCRETE PA	DS HIGH SCHOOL BOILER ROOM	
Manufacturer: LOMBARDO		
Subcontractor/ LOMBARDO Supplier:		
References:		
Spec. Section No.: <u>035400</u>	Drav	wing No(s):
Paragraph:	Rm.	or Detail No(s):
Architect's/ Engineer's Review Stamp	Contractor Review Staten	nent:
·		
	coordinated with job cond	een checked for accuracy and litions and Contract requirements en found to comply with the Documents.
	coordinated with job cond by this office and have be	litions and Contract requirements een found to comply with the
	coordinated with job cond by this office and have be provisions of the Contract	litions and Contract requirements een found to comply with the Documents.
	coordinated with job cond by this office and have be provisions of the Contract Ronald J. Lombardo Name: Company Name:	litions and Contract requirements ten found to comply with the Documents. 11.7.23
	coordinated with job cond by this office and have be provisions of the Contract Ronald J. Lombardo Name: Company Name:	litions and Contract requirements ten found to comply with the to Documents. 11.7.23 Date:
	coordinated with job cond by this office and have be provisions of the Contract Ronald J. Lombardo Name: Company Name:	litions and Contract requirements ten found to comply with the to Documents. 11.7.23 Date:

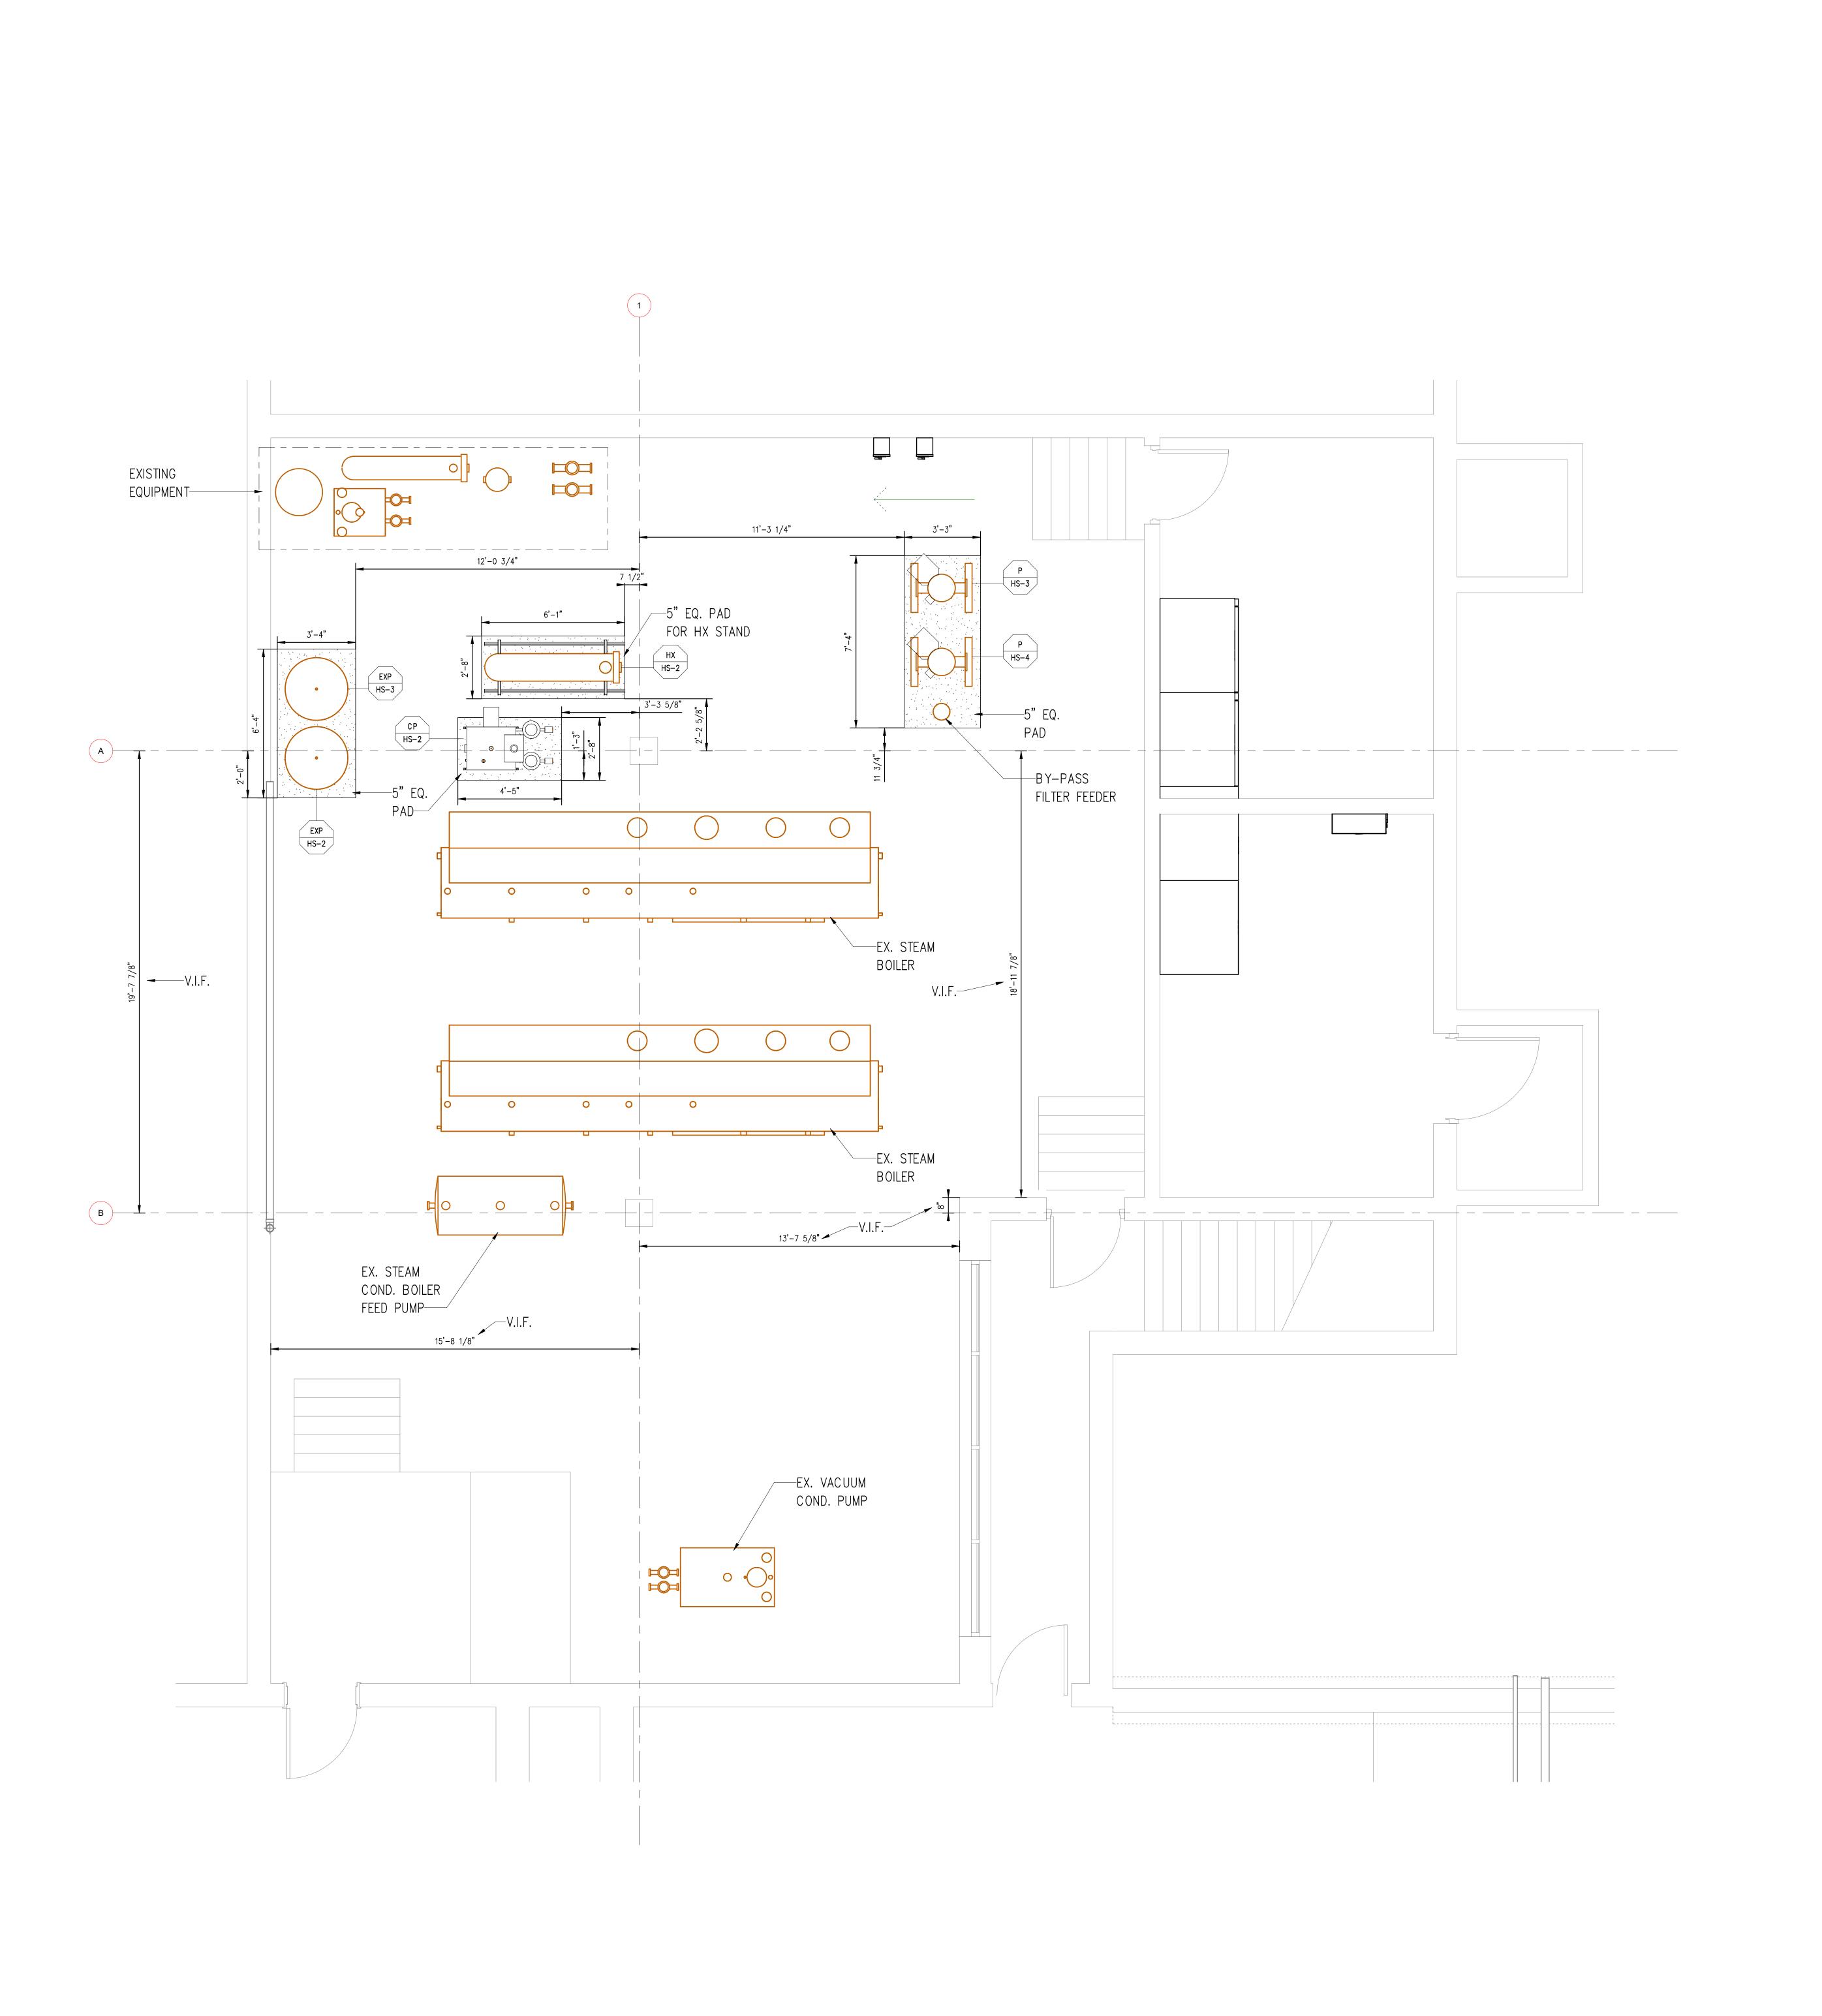

DRAWING NOTES AND SYMBOLS

REFERENCE DRAWINGS
 DESCRIPTION
 DATE
 REV

 HS-M108 - ENLARGED BOILER ROOM
 06/06/2023
 RECORD OF TRADE COORDINATION

TRADE COMPANY DATE AUTHORIZED SIGNATURE
PIPE FITTER
SHEET METAL COORDINATION NOTE ELITE CAD DESIGNS SHALL NOT BE LIABLE FOR ANY MISTAKES, CONSTRCUTION ERRORS OR DELAYS THAT MAY RESULT FROM DECISIONS MADE BY THE CLIENT BASED ON THE INFORMATION PROVIDED ON THESE DRAWINGS. MEASUREMENTS ARE MADE AT A MOMENT IN TIME AND ONLY GIVE MEASUREMENT DATA AT THE MOMENT OF LOCATION.

ELITE CAD DESIGNS DISCLAIMER


INFORMATION APPEARING ON THIS SHEET WAS PREPARED FROM THE BEST INFORMATION AVAILABLE. ELITE CAD DESIGN'S ATTENTION IS CALLED TO THE FACT THAT CONDITIONS AND QUANTITIES, AS SHOWN ON THE SHEET ARE ESTIMATED AND NOT ACTUAL, AND IN ANY EVENT THEY ARE NOT TO BE DETERMINED OR CONSIDERED BY ANYONE AS A WARRANTY OF ACTUAL FIELD CONDITIONS OR QUANTITIES. ARCHITECT / ENGINEER NOTES: 1.ELEVATIONS TAKEN FROM

246'-6 1/2" 2. COLUMN LINES NOT PRESENT. COLUMN LINES CREATED FROM EXISTING COLUMNS VISIBILE AND VERIFIED IN SCAN.

LOWER BASEMENT LEVEL -

FOR APPROVAL

VERIFY THAT LINE ABOVE IS 1" LONG, PRINT MAY HAVE BEEN REDUCED REV DATE DESCRIPTION
0 11/03/2023 SUBMITTED FOR APPROVAL

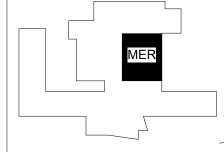

KSQ Design Sage Engineering Associates PROJECT

Nanuet High School
103 Church St.
Nanuet, NY 10954

TITLE

BASEMENT

MECHANICAL ROOM - PAD LAYOUT

GRP LDR

MC

MM

DATE

11/03/2023

3/8" = 1'-0"

MP-MER-PAD

0