
No:	MC-01	
110.		

SUBMITTAL COVERSHEET Nanuet UFSD -Phase 3 Projects

KSQ Architects 215 W 40 th Street,15 th Floor New York, NY 10018	Owner: Nanuet Union Free School District 101 Church Street Nanuet, NY 10954	Construction Manager: Jacobs One Penn Plaza, 54 th floor New York, NY 10019
Contractor: Joe Lombardo Plumbing & Hea	ting of Rockland Inc	Contract: Ron Lombardo
Address: 321 Spook Rock Road Suite 109A		845-357-6537
Suffern, New York 10901		Fax:845-357-8529
School Name: Nanuet Union Free School D	District Phase 3 Bond Projects @ Barr Middle S	School & Nanuet High School
Type of Submittal:	Re-submittal	:[]No []Yes
[] Shop Drawings	[] Schedule	[]
Submittal Description:		
Product Name:	OOL ROOF TOP LOCATIONS	
Manufacturer: lombardo		
Subcontractor/ Elite drafting Supplier:		
References:		
Spec. Section No.: 230000	Durand	
Spec. Section No	Draw	ing No(s):
Paragraph:		or Detail No(s):
		or Detail No(s):
Paragraph:	Contractor Review Statem These documents have be coordinated with job condit	ent: een checked for accuracy and tions and Contract requirements en found to comply with the
Paragraph:	Contractor Review Statem These documents have be coordinated with job condit by this office and have bee	ent: een checked for accuracy and tions and Contract requirements en found to comply with the
Paragraph:	Contractor Review Statem These documents have be coordinated with job condit by this office and have bee provisions of the Contract I	ent: een checked for accuracy and tions and Contract requirements en found to comply with the Documents.
Paragraph:	Contractor Review Statem These documents have be coordinated with job condit by this office and have bee provisions of the Contract I Ronald J. Lombardo	ent: een checked for accuracy and tions and Contract requirements en found to comply with the Documents. 12-4-23 Date:

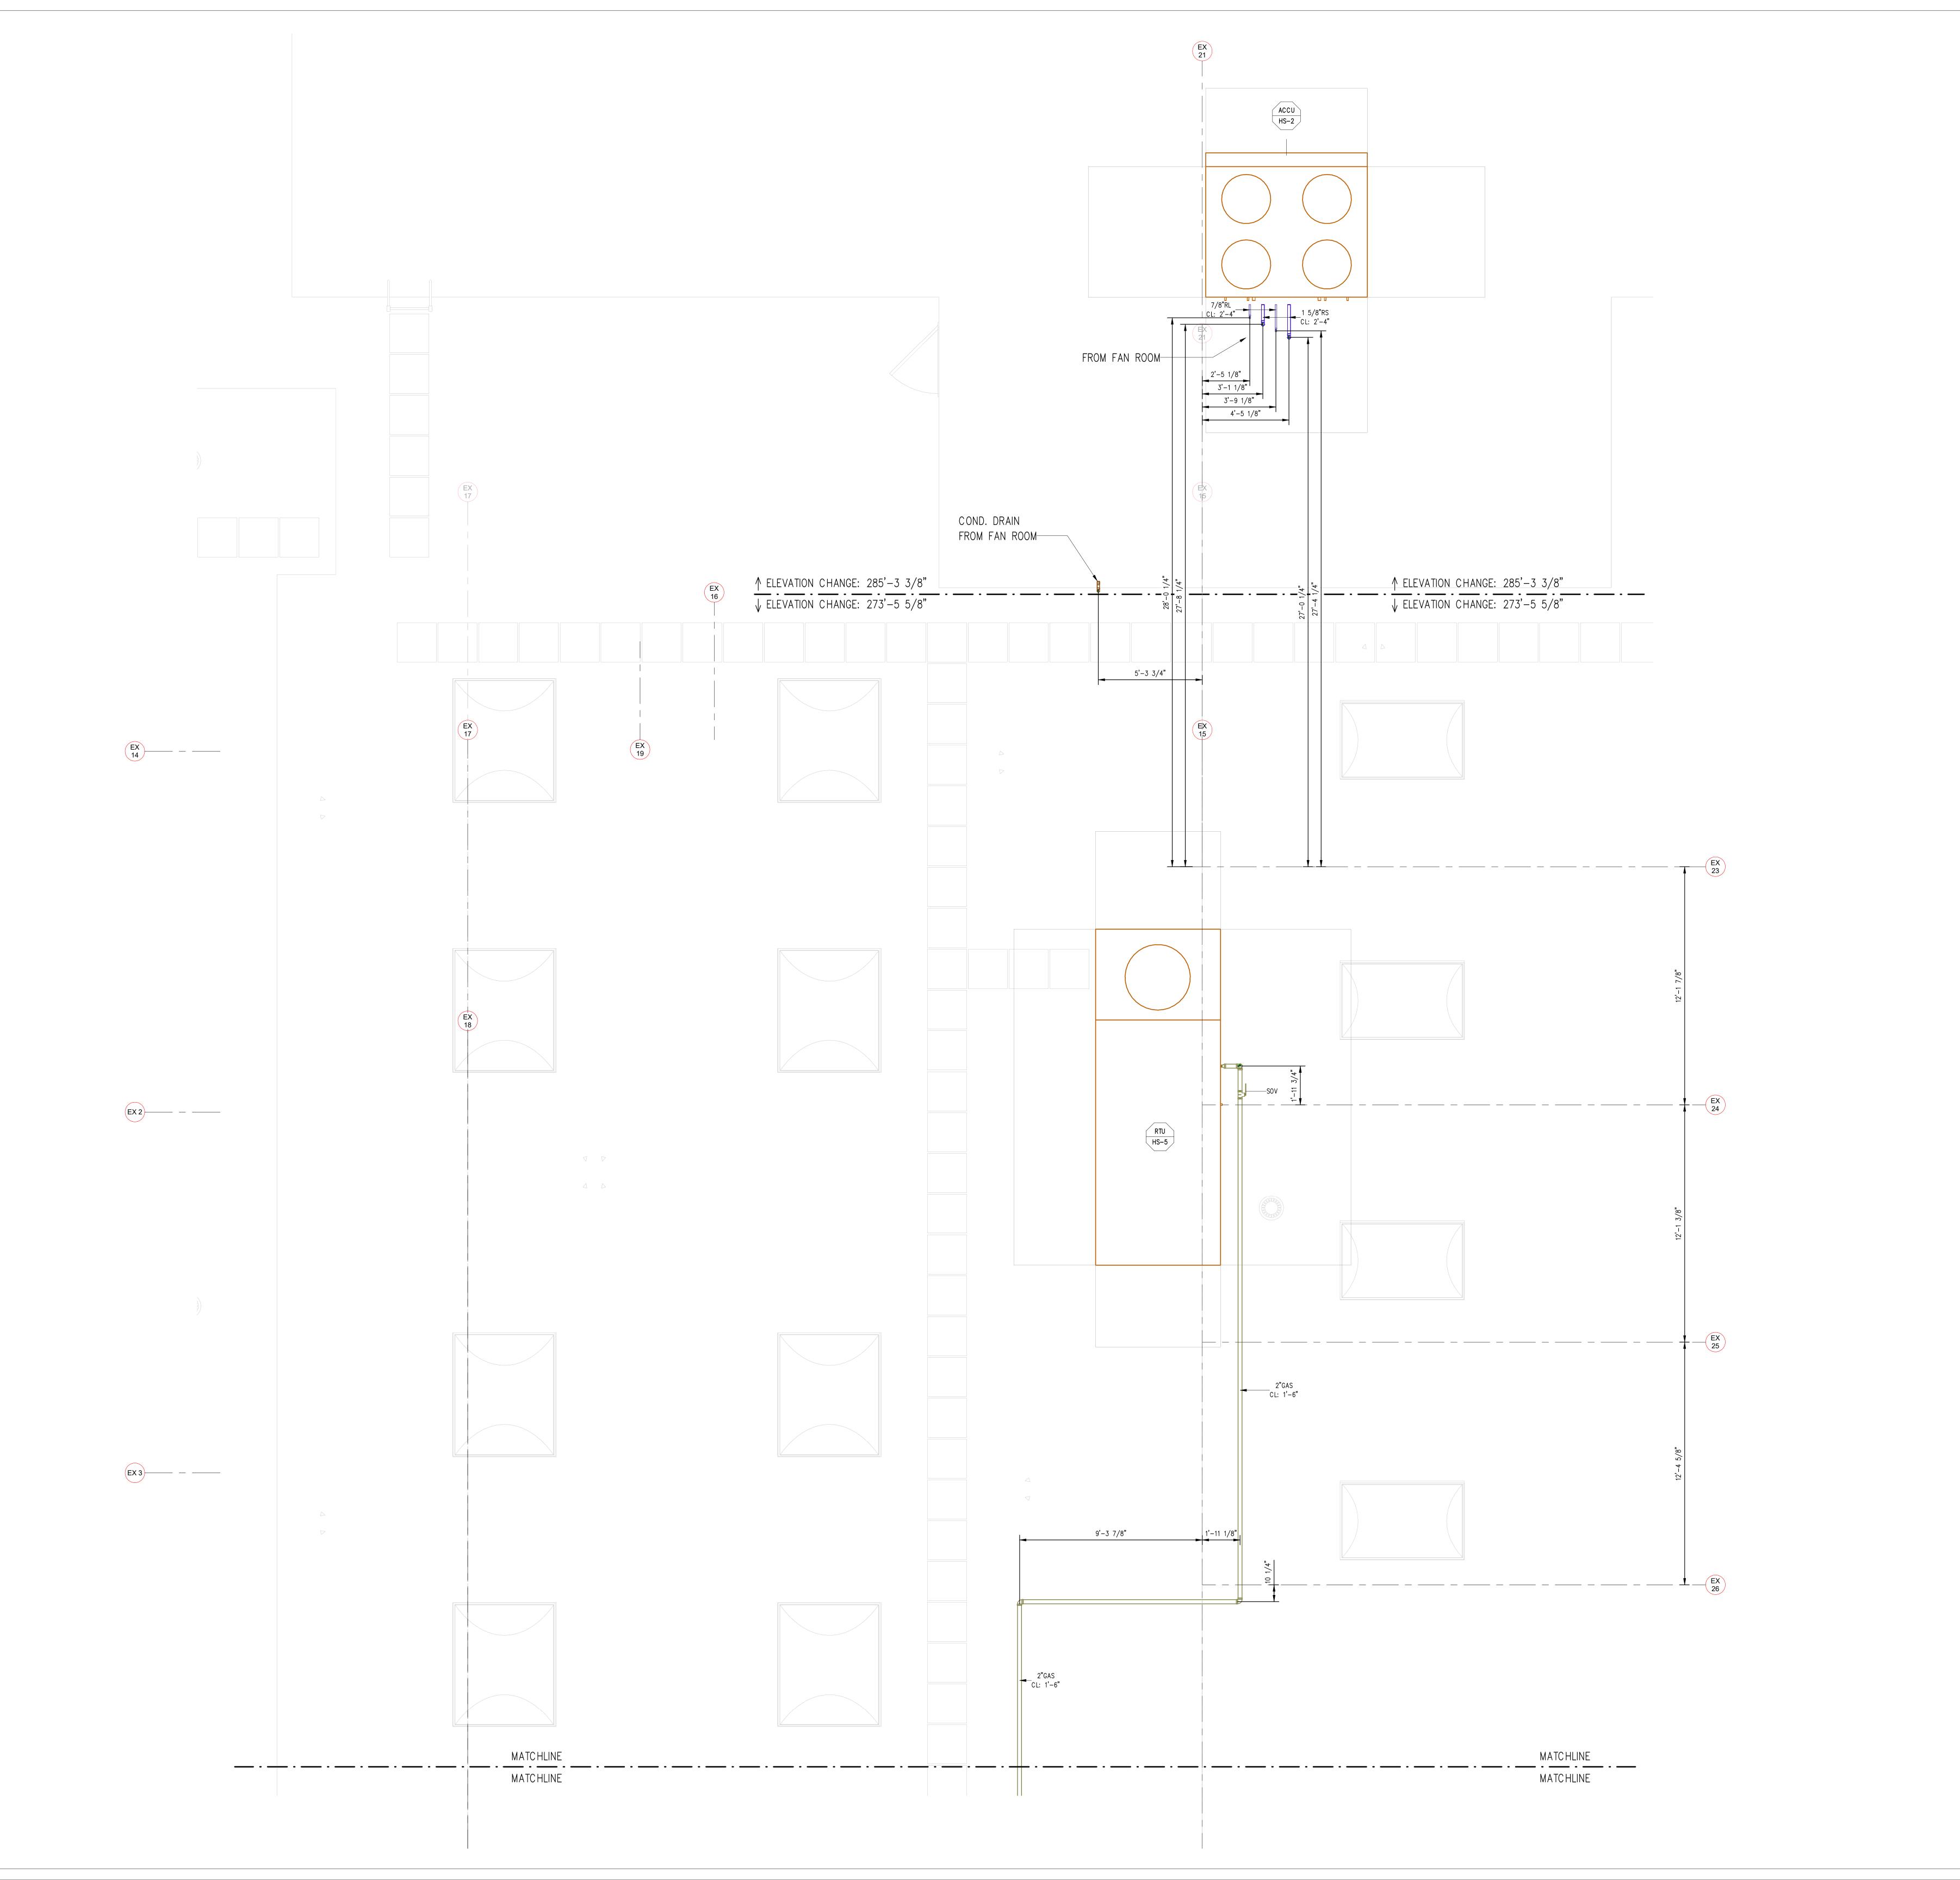

DES GNS

1099 Wall Street West, Suite 389

Lyndhurst, NJ 07071

S +1.862.248.0229

D +1.862.248.0230

ELITECADDESIGNS. COM

ELITECADDESIGNS. COM

1. ELEVATIONS TAKEN FROM 2nd FLOOR - 273'-5 5/8"

7

GYM DECK - 285'-3 3/8"

REFERENCE DRAWINGS

TRADE DESCRIPTION DATE REV

MECH PPE HS-M111 - OVERALL ROOF HVAC PLAN 06/08/2023
MECH DETAILS - - - -
MECH DETAILS - - - -
MECH DETAILS - - - - -
PLUMBING - - - - - -
ELECTRICAL - - - - - - -
ARCHTECTURAL - - - - - - -
RECORD OF TRADE COORDINATION

TRADE COMPANY DATE AUTHORIZED SIGNATURE

PPE FITTER

SHEET METAL PLUMBER

SPRINCLER

SPRINCLER

SPRINCLER

ELITE CAD DESIGNS SHALL NOT BE LIABLE FOR ANY MISTAKES, CONSTRCUTION ERRORS OR DELAYS THAT MAY RESULT FROM DECISIONS MADE BY THE CLIENT BASED ON THE INFORMATION PROVIDED ON THESE DRAWINGS. MEASUREMENTS ARE MADE AT A MOMENT IN TIME AND ONLY GIVE MEASUREMENT DATA AT THE MOMENT OF LOCATION.

ELITE CAD DESIGNS DISCLAIMER

INFORMATION APPEARING ON THIS SHEET WAS PREPARED FROM THE BEST INFORMATION AVAILABLE. ELITE CAD DESIGNS ATTENTION IS CALLED TO THE FACT THAT CONDITIONS AND QUANTITIES, AS SHOWN ON THE SHEET ARE ESTIMATED AND NOT ACTUAL, AND IN ANY EVENT THEY ARE NOT TO BE DETERMINED OR CONSIDERED BY ANYONE AS A WARRANTY OF ACTUAL FIELD CONDITIONS OR QUANTITIES.

FOR APPROVAL

VERIFY THAT LINE ABOVE IS 1" LONG, PRINT MAY HAVE BEEN REDUCED

REV DATE DESCRIPTION

0 12/01/2023 SUBMITTED FOR APPROVAL

0 12/01/2023 SUBMITTED FOR APPROVAL

KEY PLAN

01 02

JOSEPH LOMBARDO
PLUMBING, HEATING & COOLING OF ROCKLAND, INC.

ROCKLAND COUNTY PLUMBING LICENSE # 1000
WESTCHESTER COUNTY PLUMBING LICENSE # 440

NEW JERSEY PLUMBING LICENSE # 12702

ARCH

KSQ Design

ENG

Sage Engineering Associates

PROJECT

Nanuet High School
103 Church St.
Nanuet, NY 10954

TITLE

ROOF
ROOF AND GYM DECK PART PLAN


GRP LDR

MC

MM

MM

J23-28

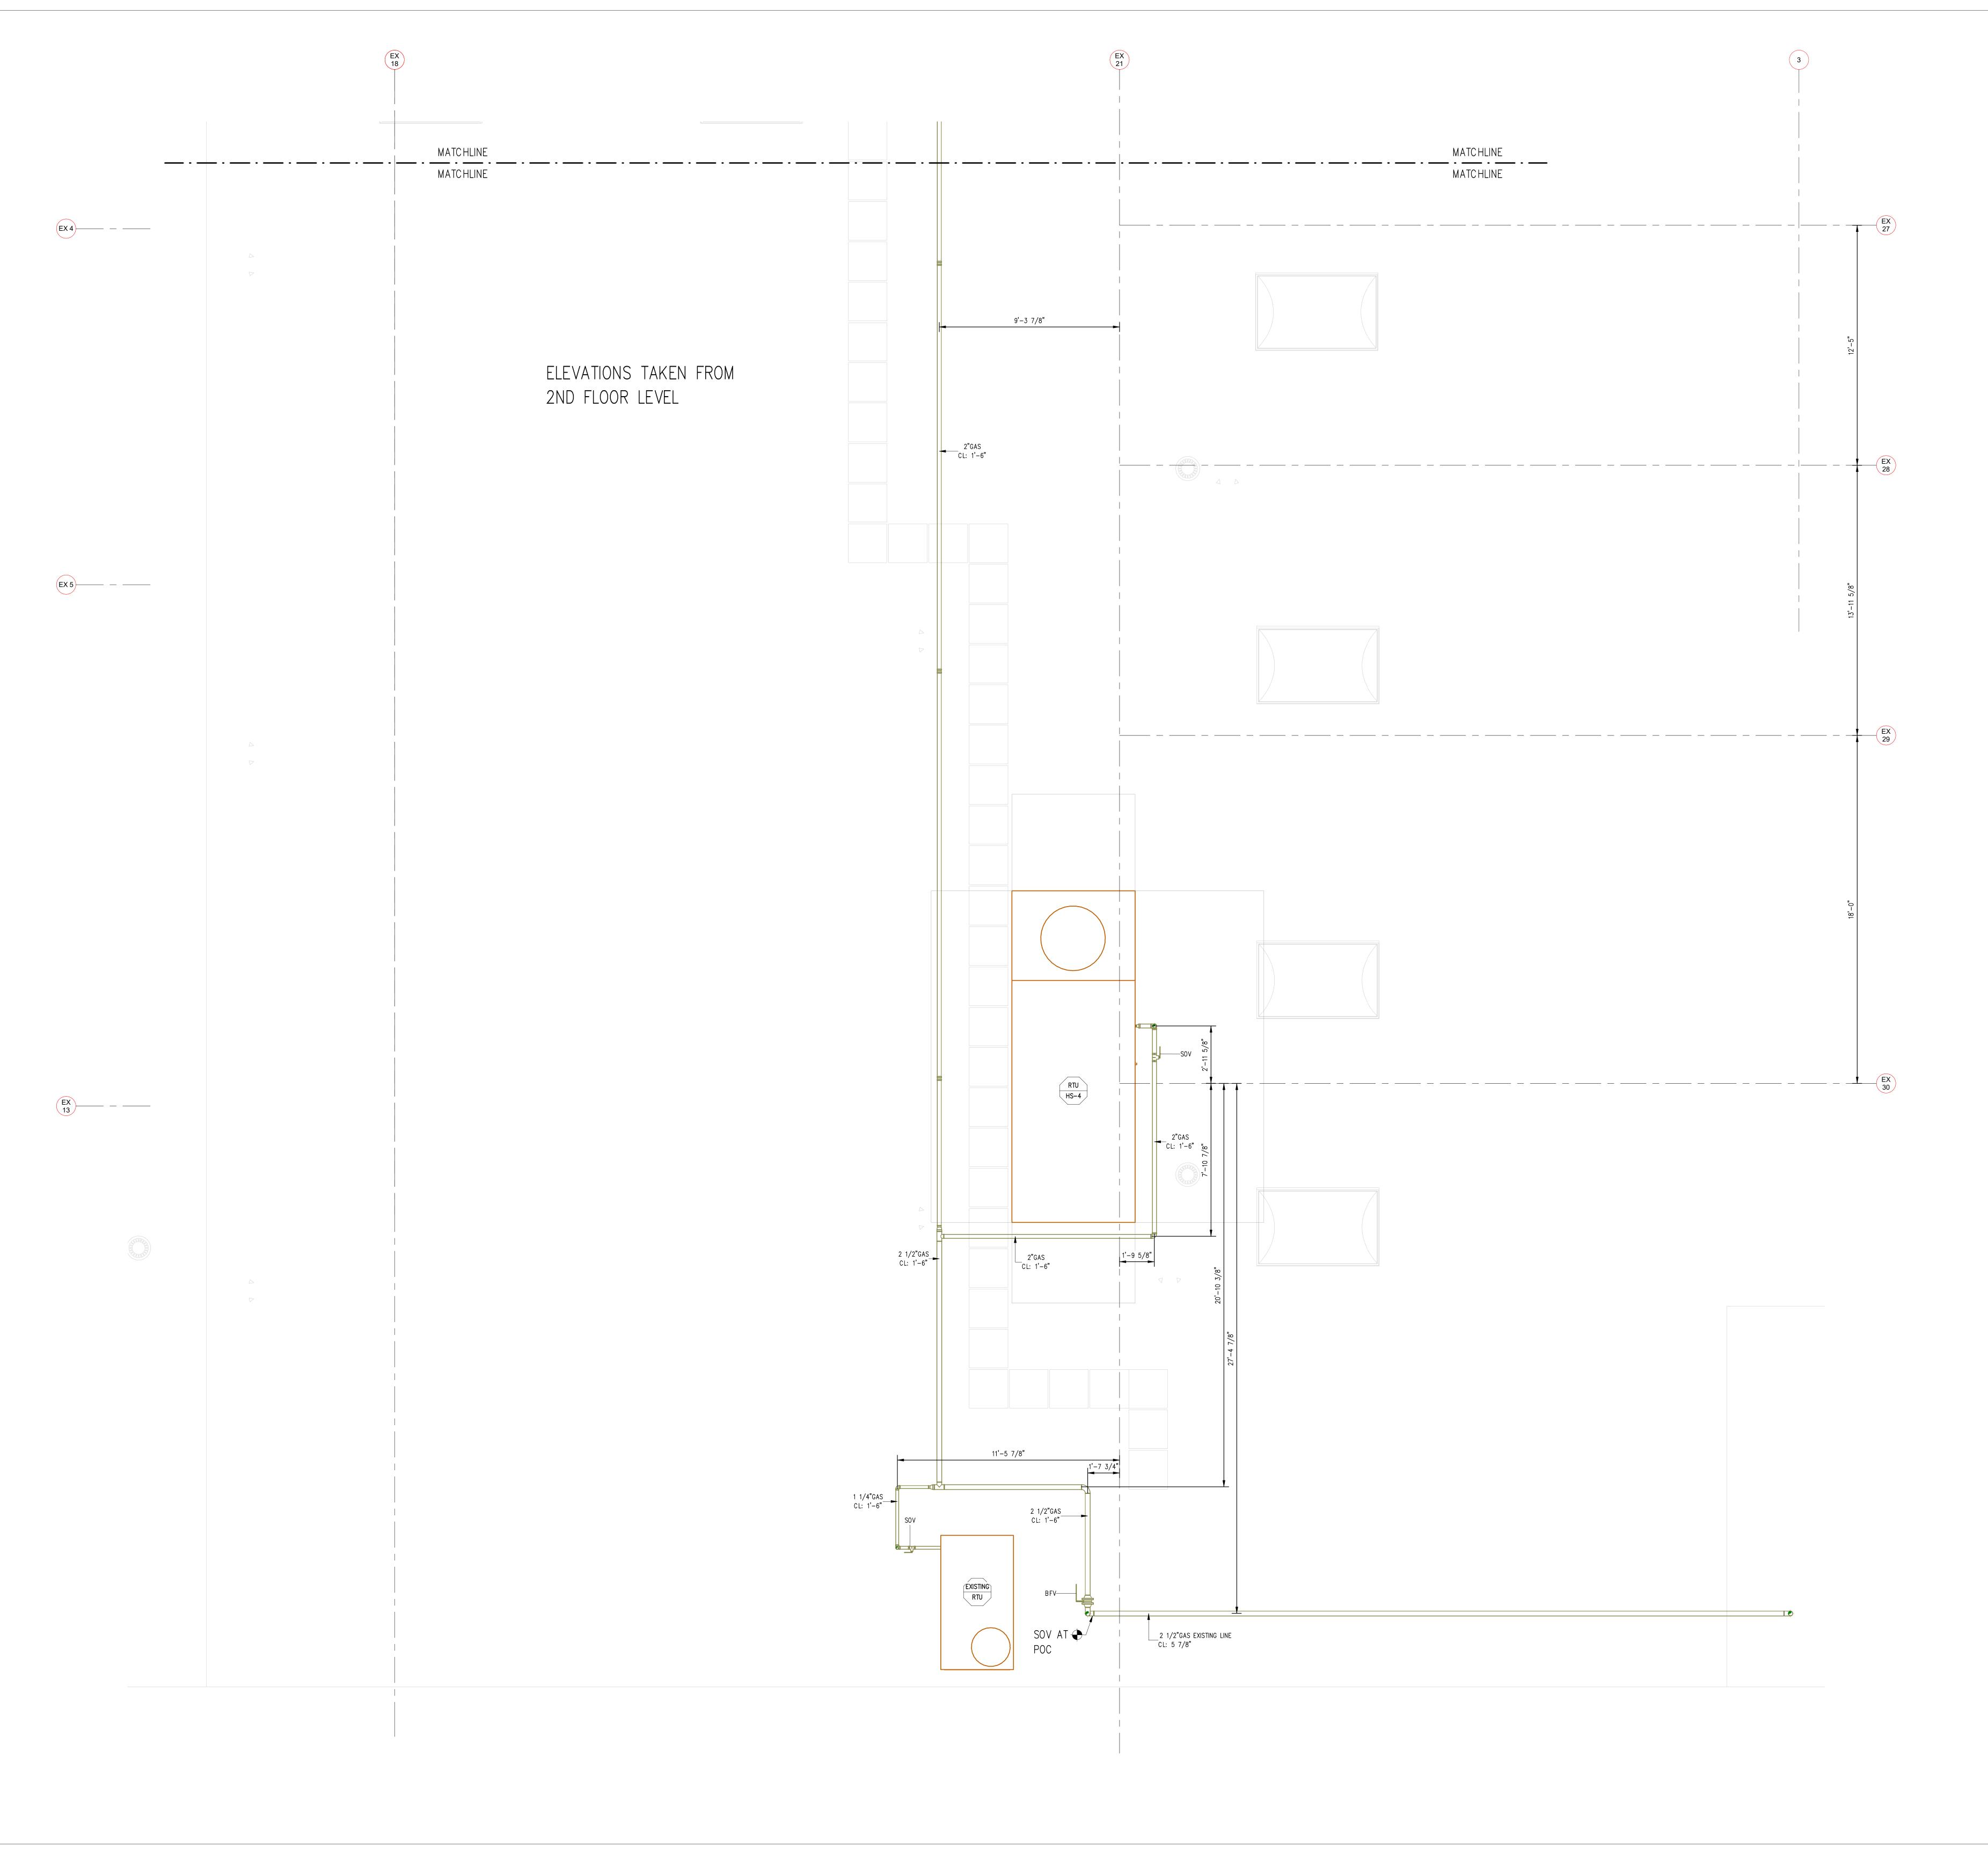

1. ELEVATIONS TAKEN FROM 2nd FLOOR - 273'-5 5/8"

GYM DECK - 285'-3 3/8"

REFERENCE DRAWINGS TRADE
MECH PIPE
MECH DETAILS
 DESCRIPTION
 DATE
 REV

 HS-M111 - OVERALL ROOF HVAC PLAN
 06/06/2023
 RECORD OF TRADE COORDINATION

ELITE CAD DESIGNS SHALL NOT BE LIABLE FOR ANY MISTAKES, CONSTRCUTION ERRORS OR DELAYS THAT MAY RESULT FROM DECISIONS MADE BY THE CLIENT BASED ON THE INFORMATION PROVIDED ON THESE DRAWINGS. MEASUREMENTS ARE MADE AT A MOMENT IN TIME AND ONLY GIVE MEASUREMENT DATA AT THE MOMENT OF LOCATION.

ELITE CAD DESIGNS DISCLAIMER

INFORMATION APPEARING ON THIS SHEET WAS PREPARED FROM THE BEST INFORMATION AVAILABLE. ELITE CAD DESIGNS ATTENTION IS CALLED TO THE FACT THAT CONDITIONS AND QUANTITIES, AS SHOWN ON THE SHEET ARE ESTIMATED AND NOT ACTUAL, AND IN ANY EVENT THEY ARE NOT TO BE DETERMINED OR CONSIDERED BY ANYONE AS A WARRANTY OF ACTUAL FIELD CONDITIONS OR QUANTITIES.


ARCHITECT / ENGINEER NOTES:

FOR APPROVAL

VERIFY THAT LINE ABOVE IS 1" LONG, PRINT MAY HAVE BEEN REDUCED

REV DATE DESCRIPTION

0 12/01/2023 SUBMITTED FOR APPROVAL

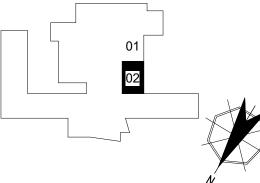

KSQ Design Sage Engineering Associates