

SUBMITTAL COVERSHEET **Nanuet UFSD –Phase 3 Projects**

Architect:
KSQ Architects
215 W 40th Street, 15th Floor
New York, NY 10018

Owner:
Nanuet Union Free School District
101 Church Street
Nanuet, NY 10954

Construction Manager:
Jacobs
One Penn Plaza, 54th floor
New York, NY 10019

Contractor: Joe Lombardo Plumbing & Heating of Rockland Inc

Contract: Ron Lombardo

Address: 321 Spook Rock Road Suite 109A

Telephone: 845-357-6537

Suffern, New York 10901

Fax: 845-357-8529

School Name: Nanuet Union Free School District Phase 3 Bond Projects @ Barr Middle School & Nanuet High School

Type of Submittal:

Re-submittal: ☐ No ☐ Yes

☐ Shop Drawings ☐ Product Data ☐ Schedule ☐ Sample ☐ _____
☐ Test Report ☐ Certificate ☐ Color Sample ☐ Warranty ☐ _____

Submittal Description:

Product Name: shop dwg mechanical piping high school basment part plan area 1 revion # 1

Manufacturer: lombardo

Subcontractor/ Supplier: Elite drafting

References:

Spec. Section No.: 230000

Drawing No(s): _____

Paragraph: _____

Rm. or Detail No(s): _____

Architect's/ Engineer's Review Stamp

Contractor Review Statement:

These documents have been checked for accuracy and coordinated with job conditions and Contract requirements by this office and have been found to comply with the provisions of the Contract Documents.

Ronald J. Lombardo

11-29-23


Name:

Date:

Company Name:

Joe Lombardo Plumbing & Heating of Rockland Inc.

Remarks:

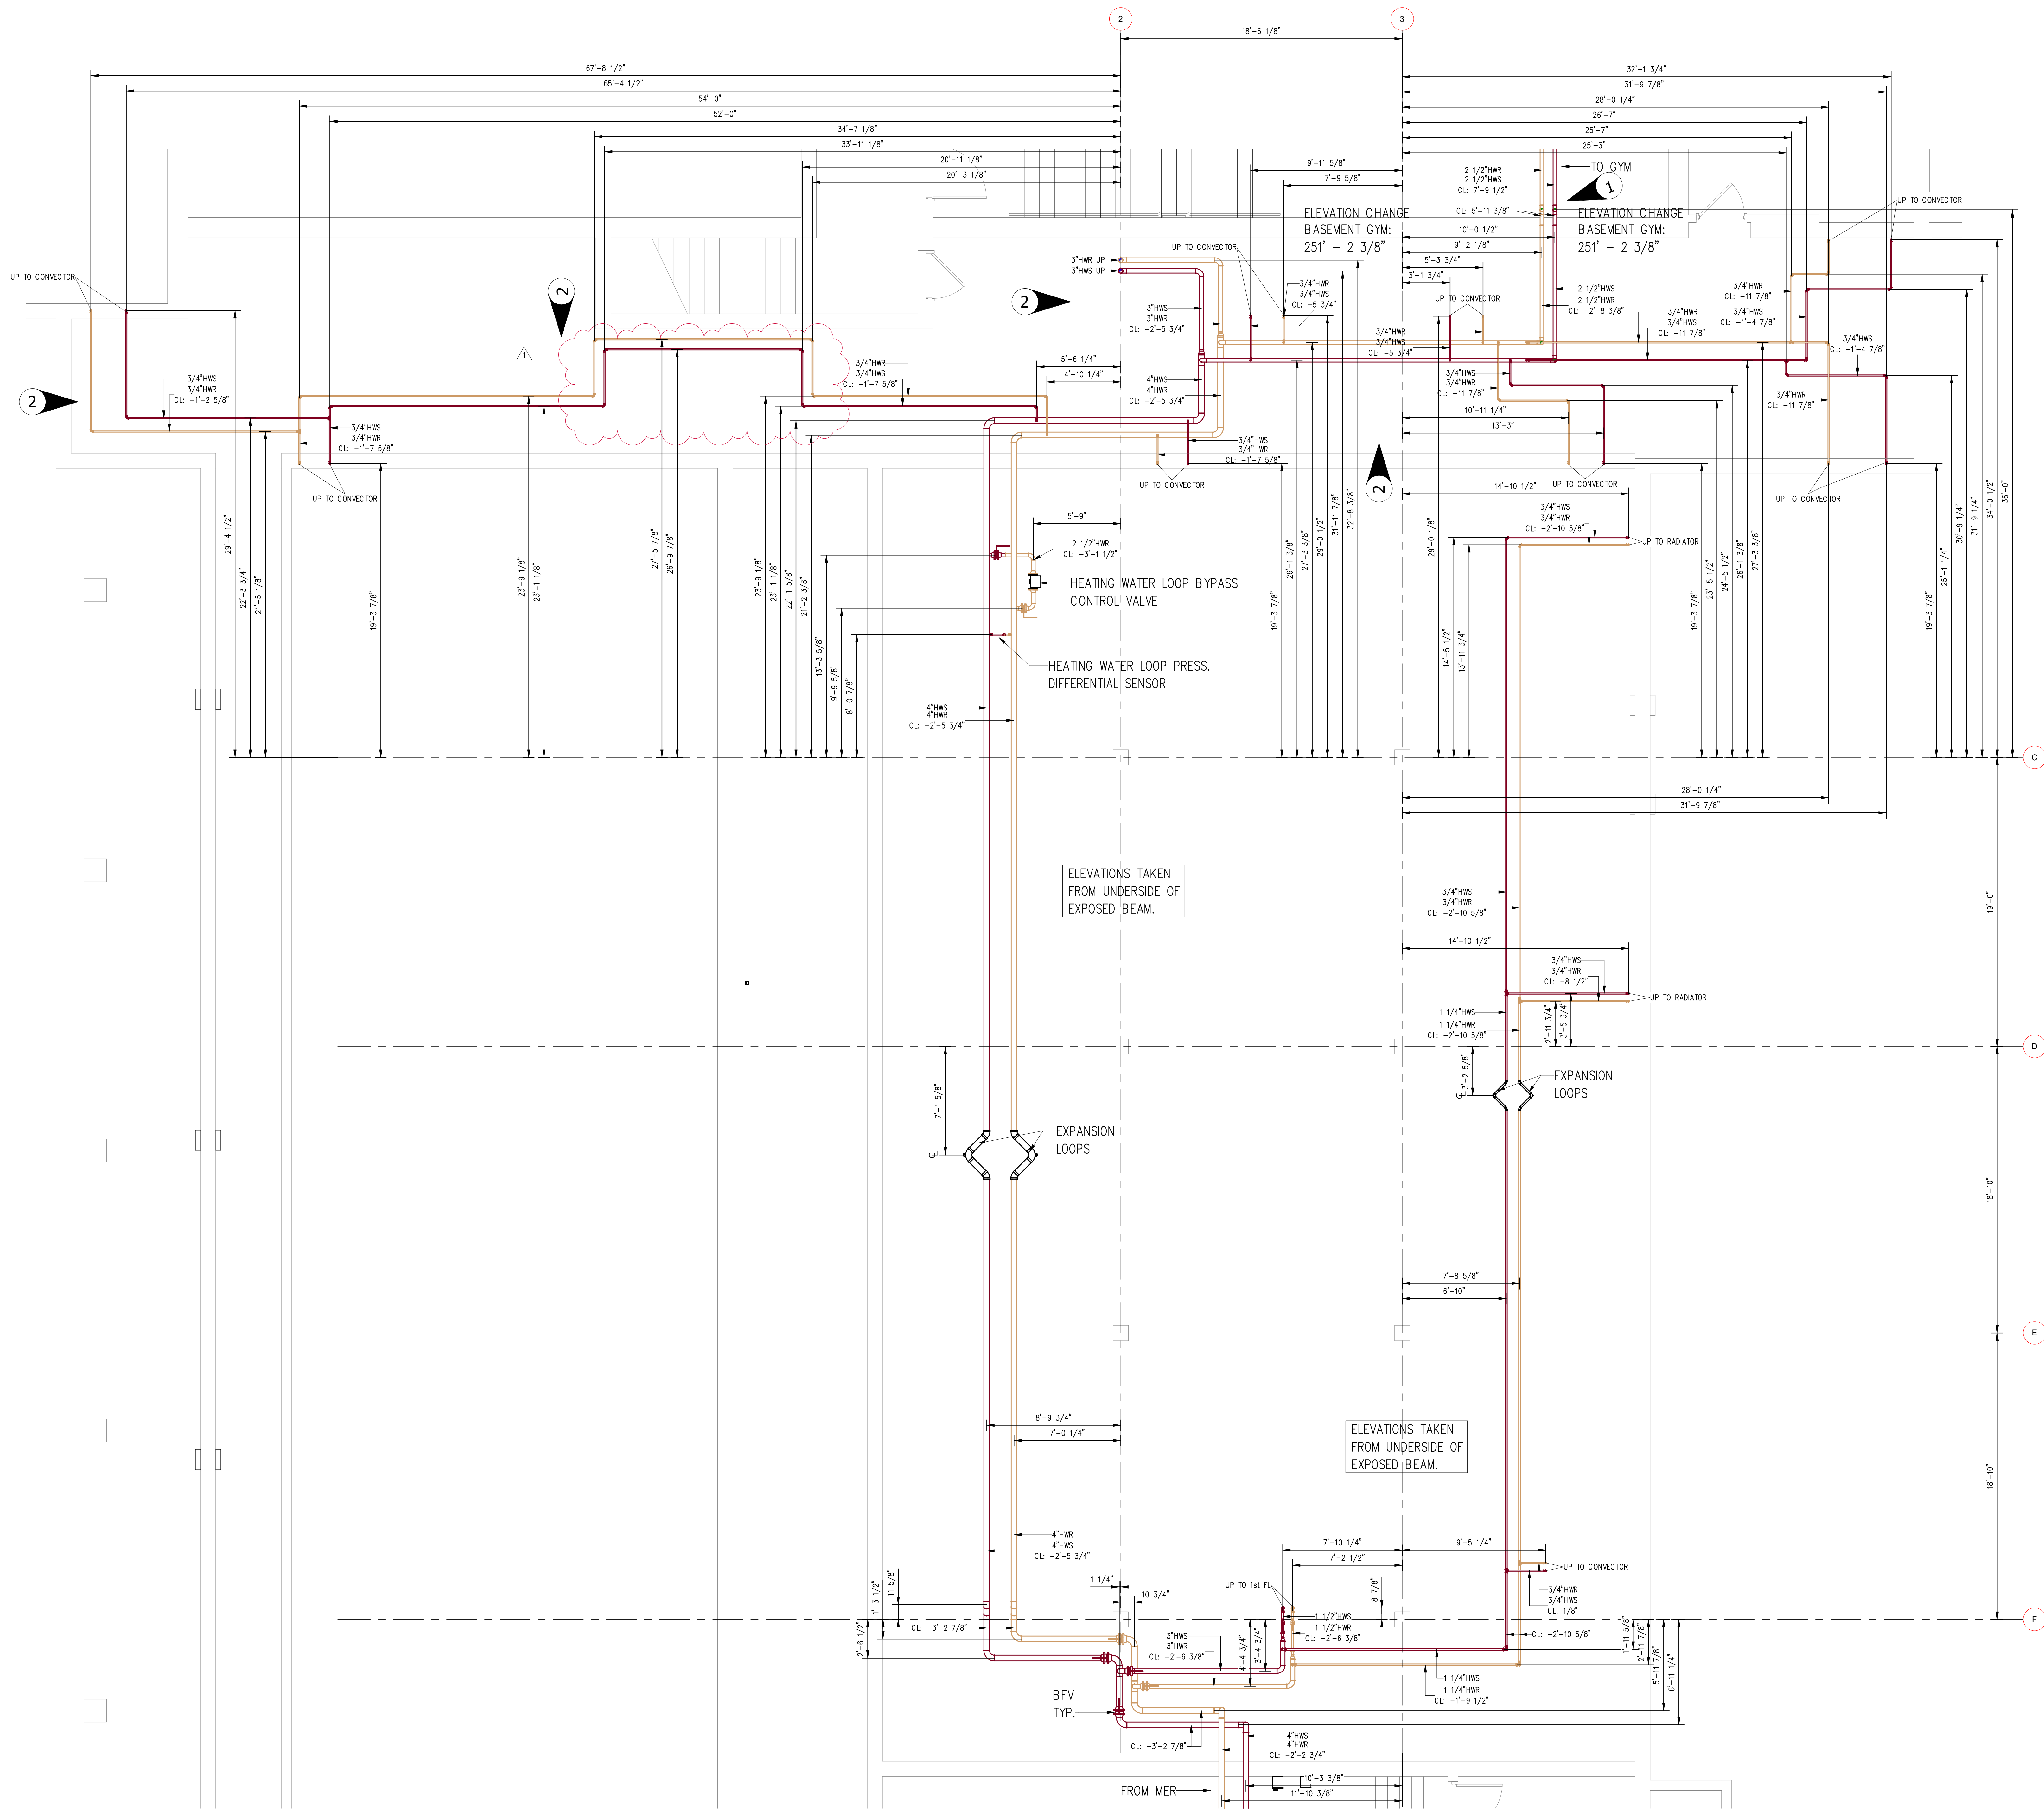

ELITECAD

DESIGNS



1009 Wall Street West, Suite 300
Lynchburg, VA 24501
1-800-258-0200

DRAWING NOTES AND SYMBOLS

- ELEVATIONS TAKEN FROM UNDERSIDE OF CRAWLSPACE BEAM: 259'-10 1/8" (UNLESS OTHERWISE INDICATED).
- COLUMN LINES NOT PRESENT. COLUMN LINES CREATED FROM ARCHITECTURAL BACKGROUND. VERIFY IN FIELD.

REFERENCE DRAWINGS

TRADE	DESCRIPTION	DATE	REV
MECHANICAL	MECHANICAL	11/17/2023	1
PLUMBING	PLUMBING		
ELECTRICAL	ELECTRICAL		
MECHANICAL	MECHANICAL		
MECHANICAL	MECHANICAL		

RECORD OF TRADE COORDINATION

TRADE	COMPANY	DATE	AUTHORIZED SIGNATURE
MECHANICAL			
MECHANICAL			
MECHANICAL			
MECHANICAL			
MECHANICAL			

COORDINATION NOTE

ELITECAD DESIGN SHALL NOT BE RESPONSIBLE FOR ANY MATERIAL CONSTRUCTION ERRORS OR OMISSIONS THAT MAY RESULT FROM ASSUMPTIONS MADE BY THE CLIENT BASED ON THE INFORMATION PROVIDED ON THESE DRAWINGS. REQUIREMENTS ARE MADE BY A MEMBER OF THE ELITECAD DESIGN TEAM TO THE BEST OF THEIR KNOWLEDGE AND BELIEF.

ELITECAD DESIGN'S DISCLAIMER

INFORMATION APPEARING ON THIS SHEET HAS BEEN DERIVED FROM THE BEST INFORMATION AVAILABLE. ELITECAD DESIGN'S ATTENTION IS CALLED TO THE FACT THAT CONSTRUCTION AND MATERIALS SPECIFICATIONS FOR THESE DRAWINGS ARE NOT FACTS. INFORMATION IS PROVIDED FOR THE USER'S INFORMATION AND IS NOT A WARRANTY OF ANY KIND. ELITECAD DESIGN'S LIABILITY IS LIMITED TO THE DESIGN OF THE DRAWINGS AND IS NOT A WARRANTY OF ANY KIND.

ARCHITECT / ENGINEER NOTES:


- CRAWL SPACE EXISTING CONDITIONS CONSTRAIN ENTRY INTO GYM. PIPING CURRENTLY IN CONFLICT WITH GYM MIRROR.
- POOR VISIBILITY IN THIS SECTION OF CRAWLSPACE. VERIFY IN FIELD.

FOR APPROVAL

VERIFY THAT LINE ABOVE IS 1" LONG. PRINT MAY HAVE BEEN REDUCED.

REV	DATE	DESCRIPTION
0	11/17/2023	SUBMITTED FOR APPROVAL
1	11/22/2023	REVISED AS PER RETURN DRAWING

KEY PLAN

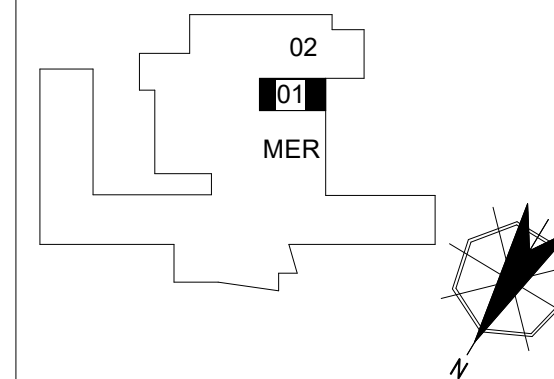

ARCH	KSQ Design
ENG	Sage Engineering Associates
PROJECT	100 Church St. Lynchburg, VA 24501
TITLE	BASEMENT BASEMENT PART PLAN- AREA 1
DATE	11/17/2023
SCALE	1/4" = 1'-0"
DRWNO	J23-287
MP-BM-01	1