
No:	MC-01	
110.		

## SUBMITTAL COVERSHEET Nanuet UFSD -Phase 3 Projects

Architect: KSQ Architects 215 W 40 <sup>th</sup> Street,15 <sup>th</sup> Floor New York, NY 10018	Owner: Nanuet Union Free School District 101 Church Street Nanuet, NY 10954	Construction Manager: Jacobs One Penn Plaza, 54 <sup>th</sup> floor New York, NY 10019
Contractor: Joe Lombardo Plumbing & He	eating of Rockland Inc	Contract: Ron Lombardo
Address: 321 Spook Rock Road Suite 109	845-357-6537 <b>Telephone:</b>	
Suffern, New York 10901		Fax:845-357-8529
School Name: Nanuet Union Free School	District Phase 3 Bond Projects @ Barr Middle S	School & Nanuet High School
Type of Submittal:	Re-submitta	ıl: []No []Yes
[ ] Shop Drawings	[ ] Schedule [ ] Sample [ ] Warranty	[]
Submittal Description:	iping high school basment part plan a	area 1
Product Name:	iping nigh school basment part plan a	
Manufacturer: lombardo		
Subcontractor/ Elite drafting Supplier:		
References:		
220000	_	
Spec. Section No.: 230000	Draw	ving No(s):
Paragraph:		ving No(s): or Detail No(s):
		or Detail No(s):
Paragraph:	Contractor Review Statem  These documents have be coordinated with job condi	nent: een checked for accuracy and itions and Contract requirements en found to comply with the
Paragraph:	Contractor Review Statem  These documents have be coordinated with job condiby this office and have been	nent: een checked for accuracy and itions and Contract requirements en found to comply with the
Paragraph:	Contractor Review Statem  These documents have be coordinated with job condi by this office and have be provisions of the Contract	nent: een checked for accuracy and itions and Contract requirements en found to comply with the Documents.
Paragraph:	Contractor Review Statem These documents have be coordinated with job condiby this office and have bee provisions of the Contract  Ronald J. Lombardo  Name:  Company Name:	nent: een checked for accuracy and itions and Contract requirements en found to comply with the Documents.
Paragraph:	Contractor Review Statem These documents have be coordinated with job condiby this office and have bee provisions of the Contract  Ronald J. Lombardo  Name:  Company Name:	nent: een checked for accuracy and itions and Contract requirements en found to comply with the Documents.  11-21-23  Date:
Paragraph:	Contractor Review Statem These documents have be coordinated with job condiby this office and have bee provisions of the Contract  Ronald J. Lombardo  Name:  Company Name:	nent: een checked for accuracy and itions and Contract requirements en found to comply with the Documents.  11-21-23  Date:

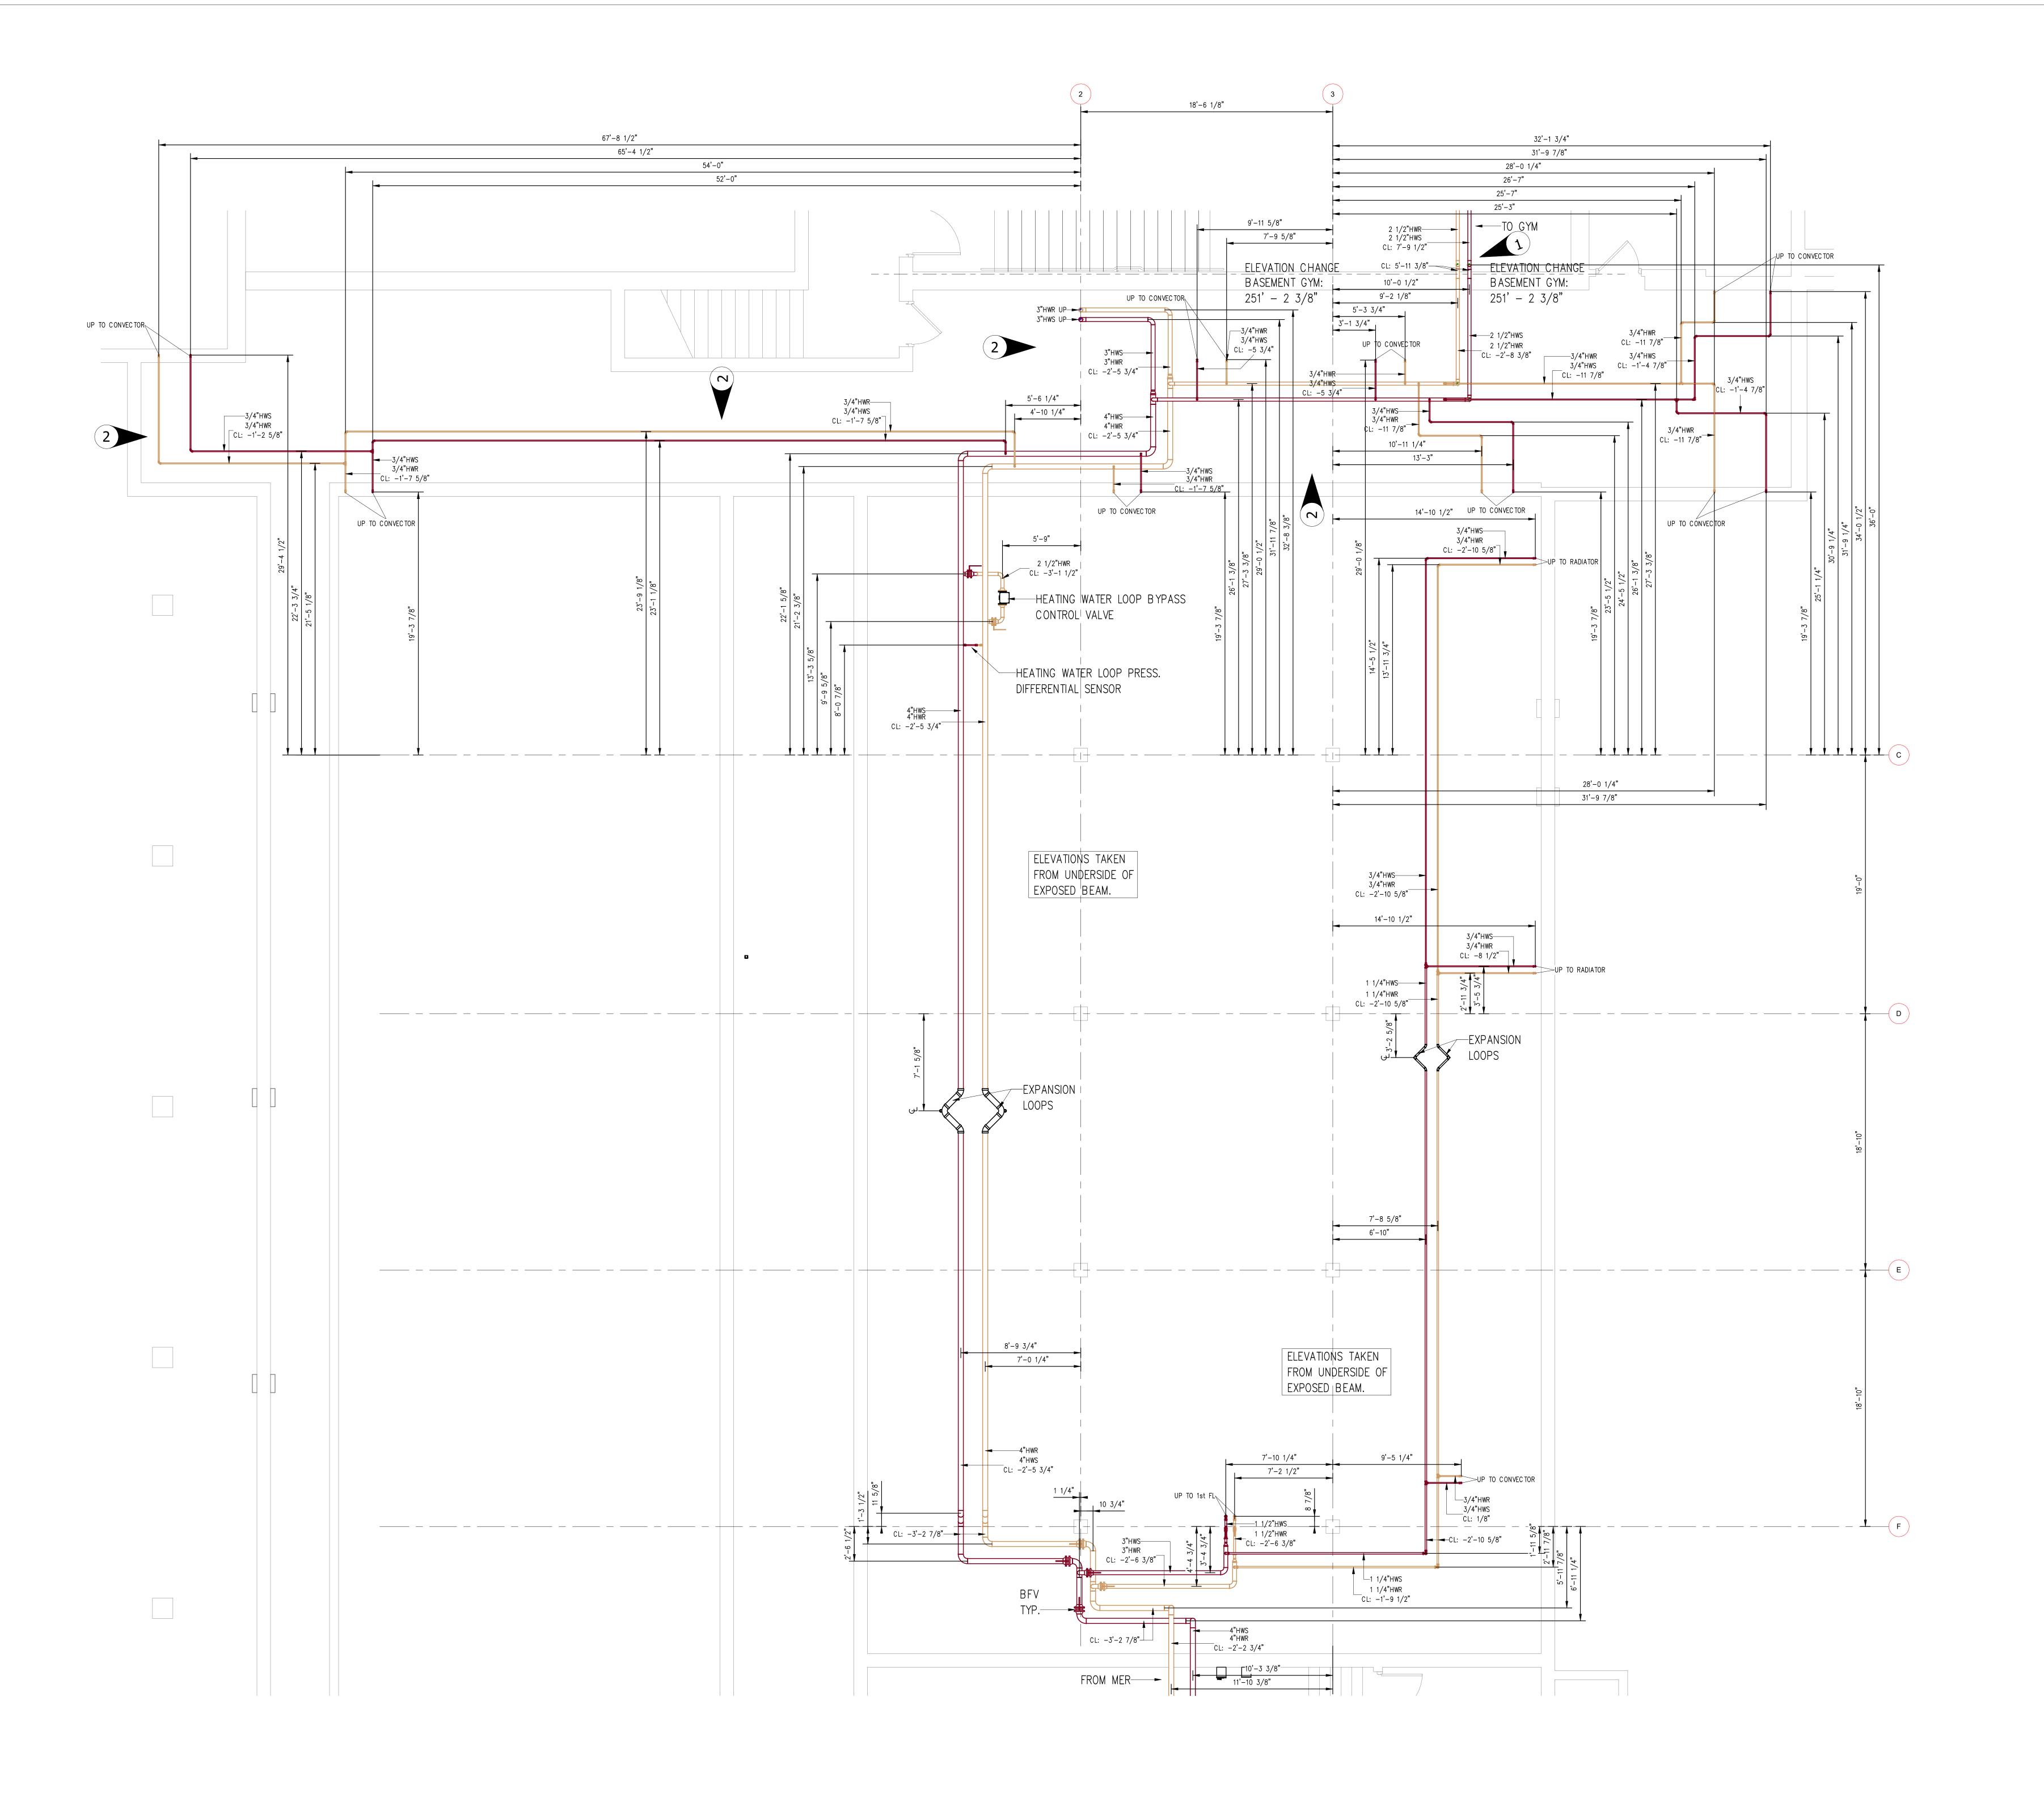

**.** 

1.ELEVATIONS TAKEN FROM UNDERSIDE OF CRAWLSPACE BEAM: 259'-10 1/8" (UNLESS OTHERWISE INDIC ATED).


DRAWING NOTES AND SYMBOLS

2. COLUMN LINES NOT PRESENT. COLUMN LINES CREATED FROM ARC HITEC TURAL BACKGROUND. VERIFY IN FIELD.

DESCRIPTION RECORD OF TRADE COORDINATION COORDINATION NOTE ELITE CAD DESIGNS SHALL NOT BE LIABLE FOR ANY MISTAKES, CONSTRCUTION ERRORS OR DELAYS THAT MAY RESULT FROM DECISIONS MADE BY THE CLIENT BASED ON THE INFORMATION PROVIDED ON THESE DRAWINGS. MEASUREMENTS ARE MADE AT A MOMENT IN TIME AND ONLY GIVE MEASUREMENT DATA AT THE MOMENT OF LOCATION. INFORMATION APPEARING ON THIS SHEET WAS PREPARED FROM THE BEST INFORMATION AVAILABLE. ELITE CAD DESIGN'S ATTENTION IS CALLED TO THE FACT THAT CONDITIONS AND QUANTITIES, AS SHOWN ON THE SHEET ARE ESTIMATED AND NOT ACTUAL, AND IN ANY EVENT THEY ARE NOT TO BE DETERMINED OR CONSIDERED BY ANYONE AS A WARRANTY OF ACTUAL FIELD CONDITIONS OR QUANTITIES. ARCHITECT / ENGINEER NOTES: 1 CRAWL SPACE EXISTING CONDITIONS CONSTRAIN ENTRY INTO GYM. PIPING CURRENTLY IN CONFLICT WITH GYM MIRROR. 2 POOR VISIBILITY IN THIS SECTION OF CRAWLSPACE. VERIFY IN FIELD. FOR APPROVAL

VERIFY THAT LINE ABOVE IS 1" LONG, PRINT MAY HAVE BEEN REDUCED

0 11/17/2023 SUBMITTED FOR APPROVAL

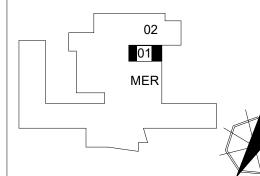

KSQ Design Sage Engineering Associates Nanuet High School 103 Church St. Nanuet, NY 10954 MECHANICAL PIPING BASEMENT PART PLAN - AREA 1 MC PRO MGT MM JOB NO