
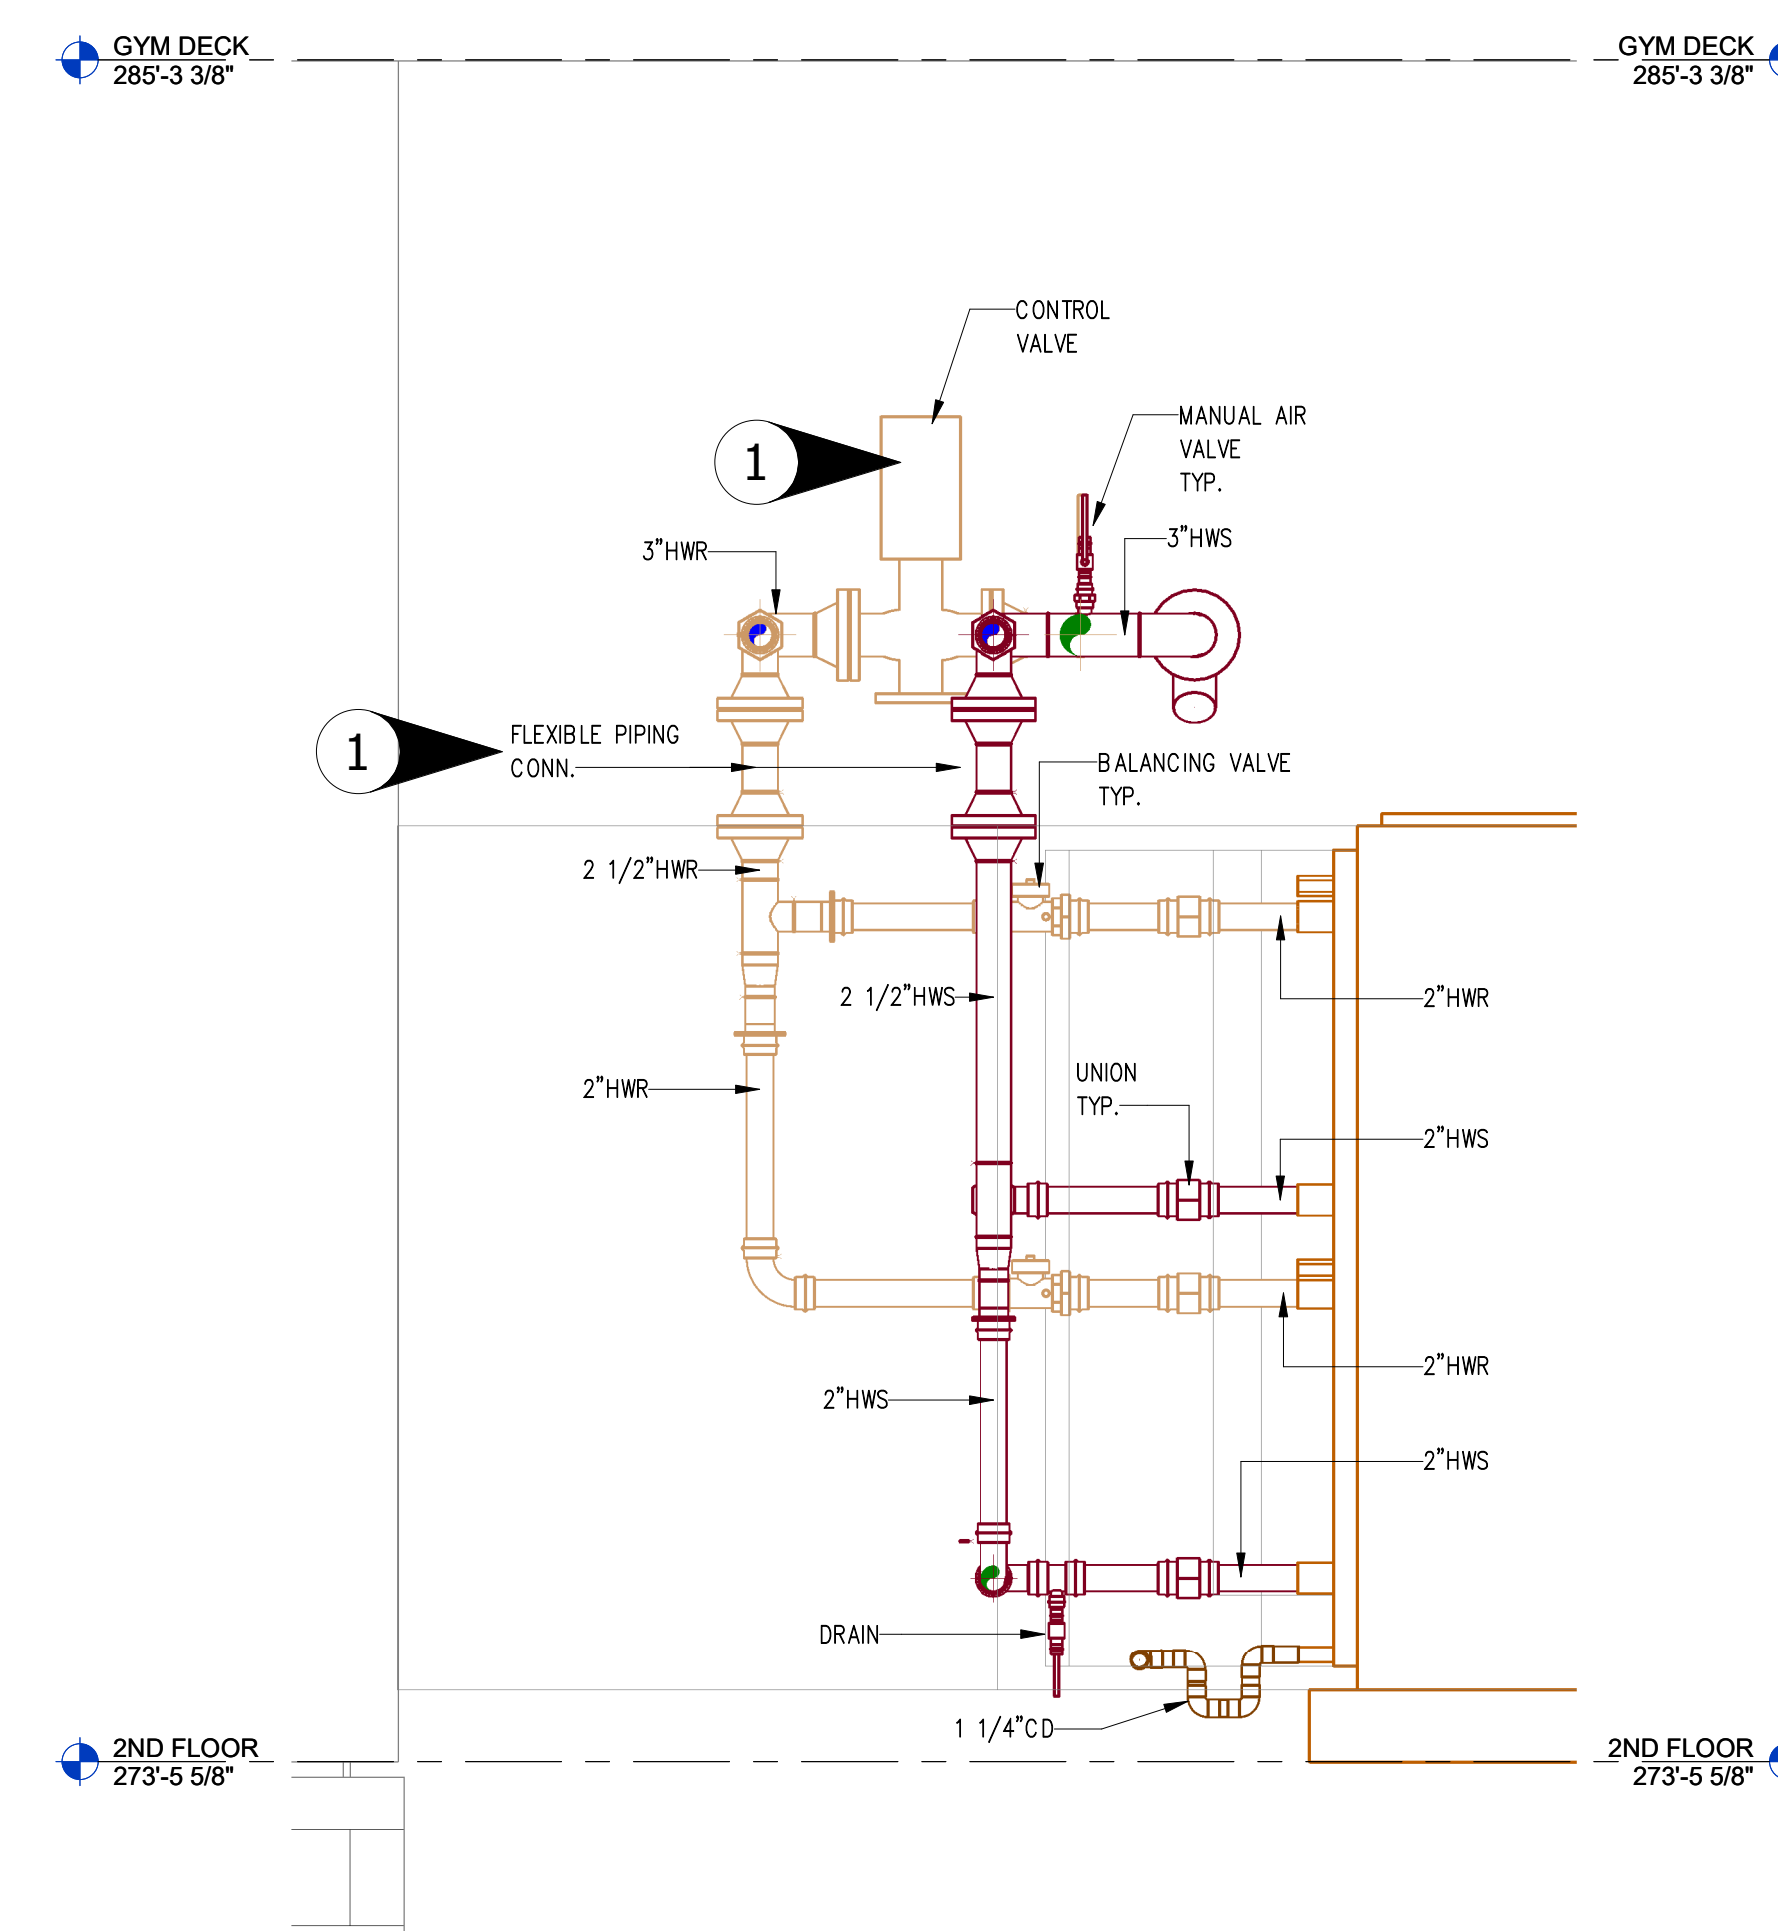


DRAWING NOTES AND SYMBOLS

1. ELEVATIONS TAKEN FROM  
2nd FLOOR - 273'-5 5/8"

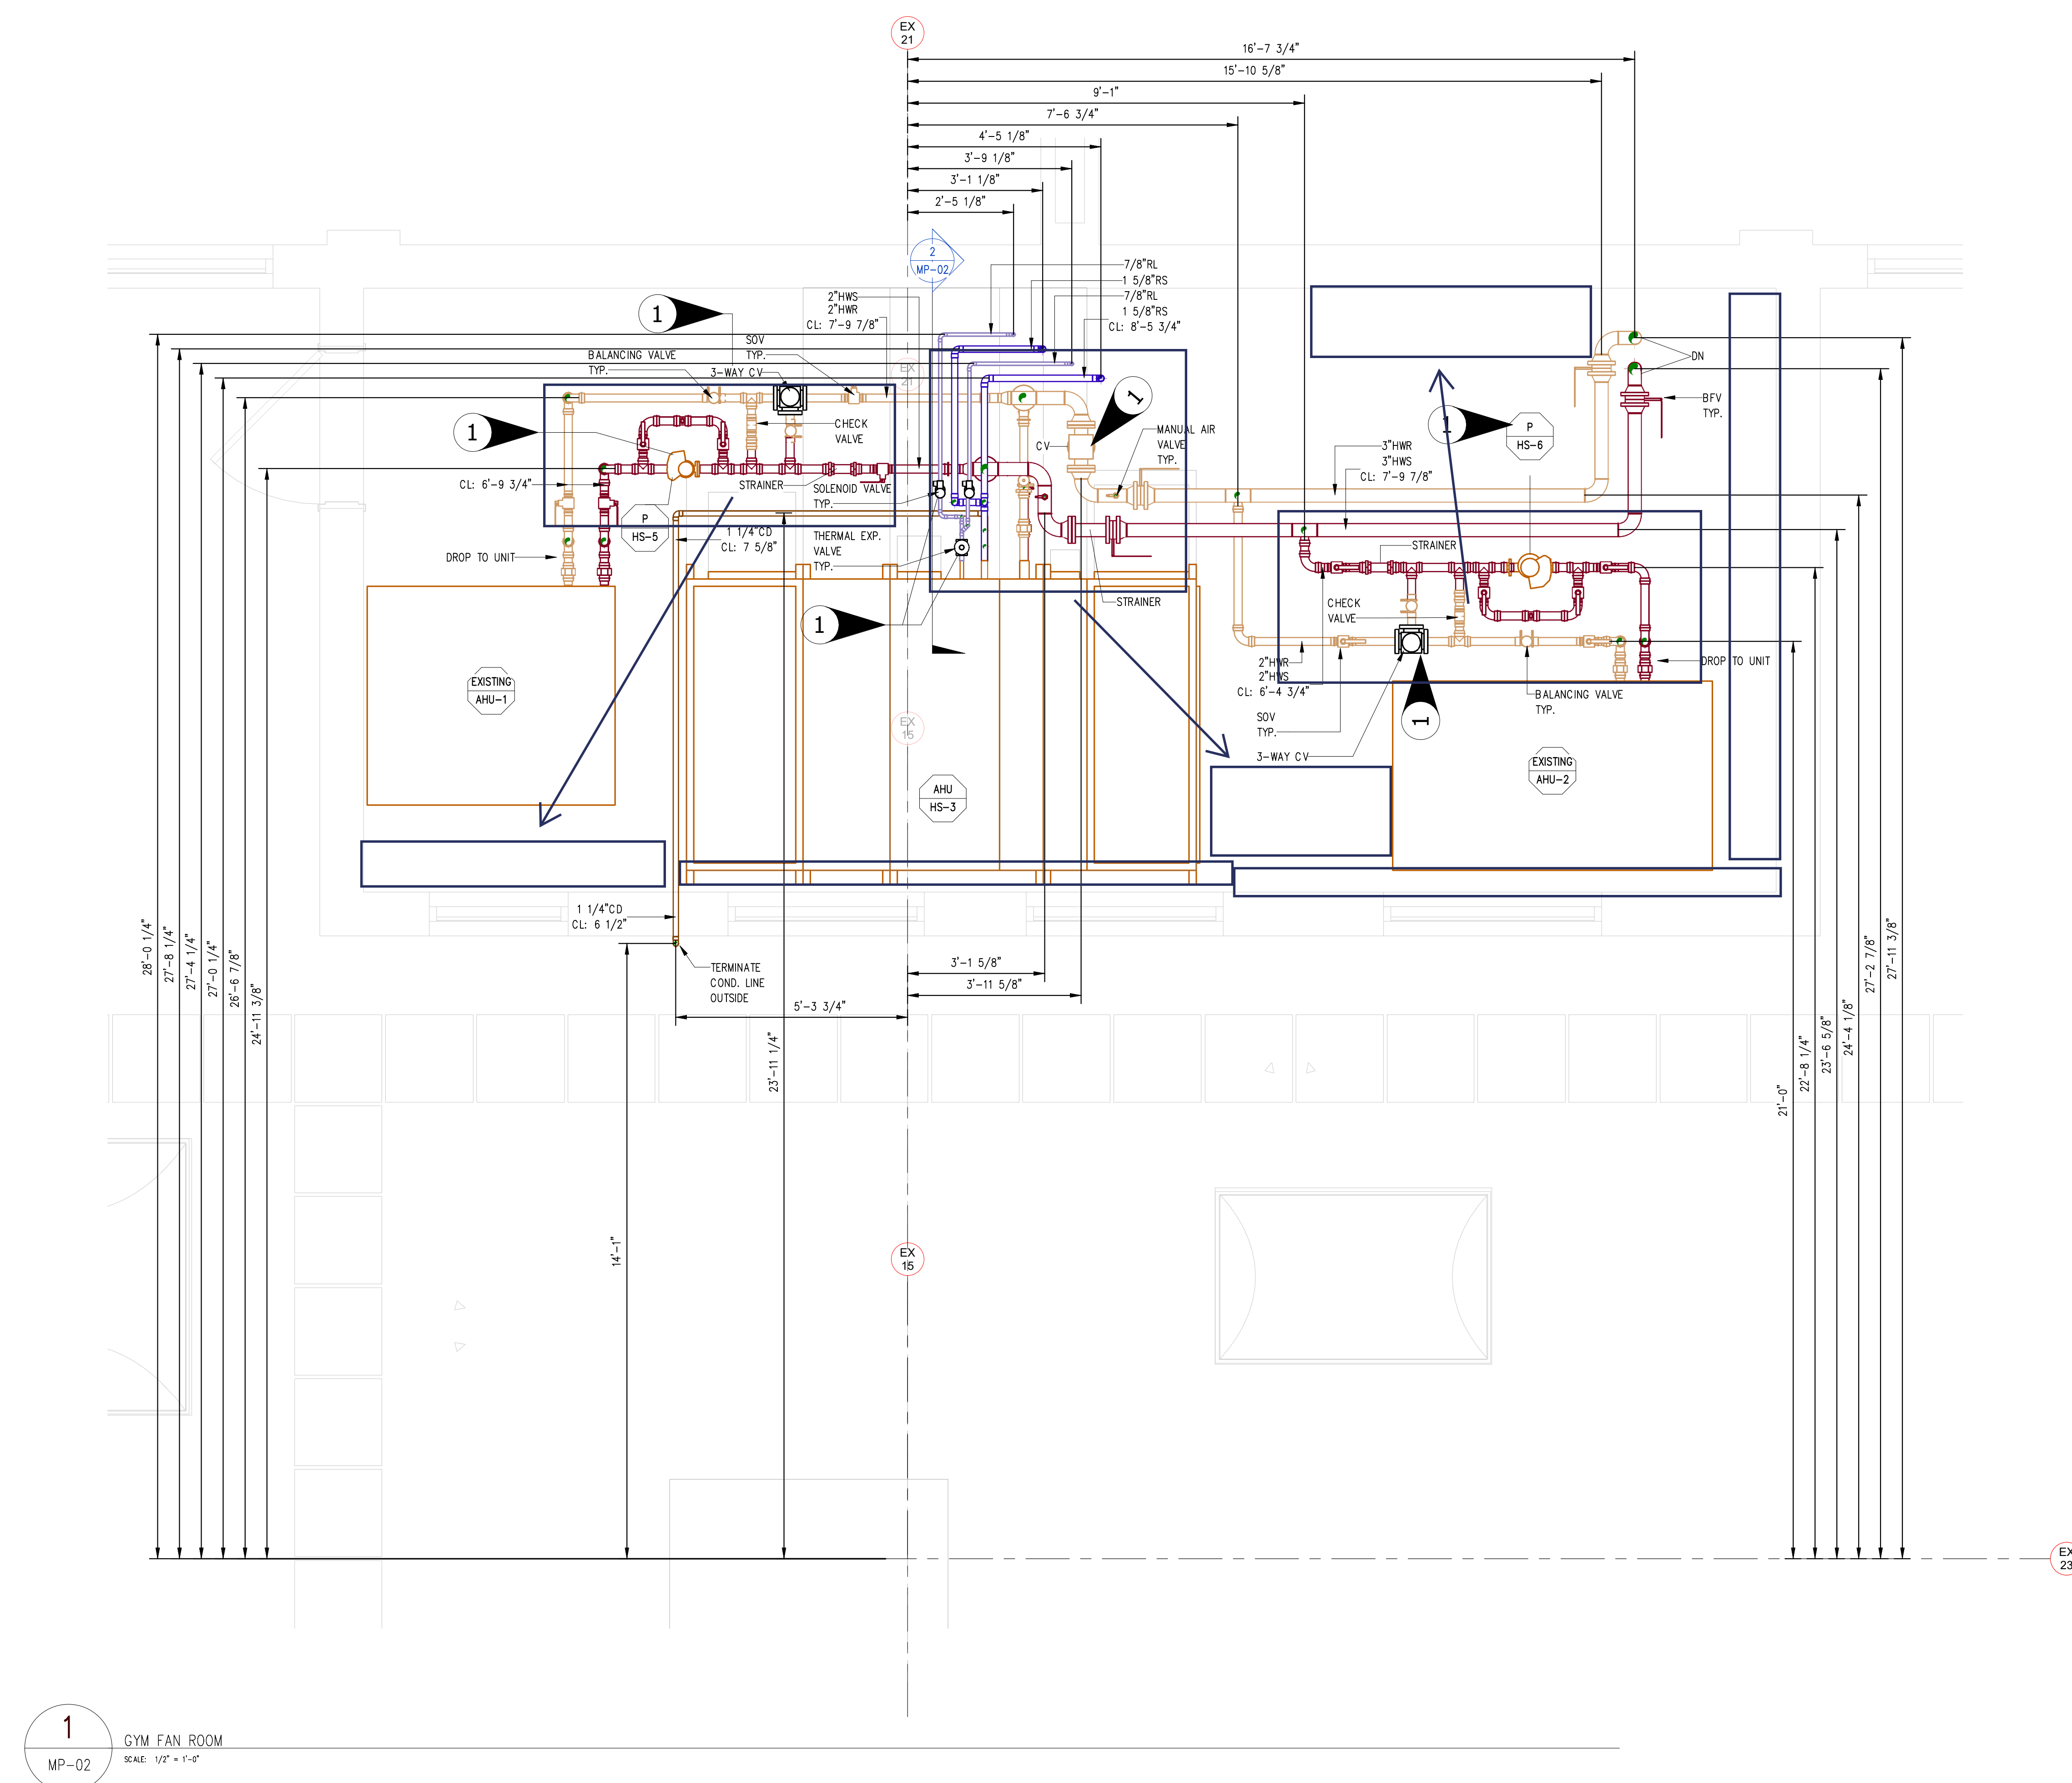

2 AHU HW SECTION VIEW  
MP-02 SCALE: 3/4" = 1'-0"

REFERENCE DRAWINGS			
TRADE	DESCRIPTION	DATE	REV
Mech PPE	KG-MT-10-21FM 1MM ROOM PLNR	06/05/2023	-
Mech Details	-	-	-
MISC	-	-	-
PLUMBING	-	-	-
ELECTRICAL	-	-	-
STRUCTURAL	-	-	-
ARCHITECTURAL	-	-	-
NOT	-	-	-

RECORD OF TRADE COORDINATION			
TRADE	COMPANY	DATE	AUTHORIZED SIGNATURE
PVE FILTER			
SHEET METAL			
PLUMBER			
SPRINKLER			
ELECTRICIAN			
MECHANICAL CONT			
GENERAL CONT			
ENGINEER			

**COORDINATION NOTE**

ELITE CAD DESIGNS SHALL NOT BE LIABLE FOR ANY MISTAKES, CONTROL ERRORS OR DELAYS THAT MAY RESULT FROM DECISIONS MADE BY THE CLIENT BASED ON THE INFORMATION PROVIDED IN THESE DRAWINGS. MEASUREMENTS ARE MADE AT A MOMENT IN TIME. THEREFORE, MEASUREMENT DATA AT THE MOMENT OF LOCATION.

**ELITE CAD DESIGNS DISCLAIMER**

INFORMATION APPEARING ON THIS SHEET WAS PREPARED FROM THE BEST INFORMATION AVAILABLE. ELITE CAD DESIGNS ATTENTION IS CALLED TO THE FACT THAT CONDITIONS AND QUANTITIES, AS SHOWN ON THE SHEET ARE ESTIMATED AND NOT ACTUAL, AND IN ANY EVENT THEY ARE NOT TO BE CONSIDERED OR CONSIDERED BY ANYONE AS A WARRANTY OF ACTUAL FIELD CONDITIONS OR

ARCHITECT / ENGINEER NOTES


1 SUBMITTAL PENDING

FOR APPROVAL

VERIFY THAT LINE ABOVE IS 1" LONG, PRINT MAY HAVE BEEN REDUCED

[illegible]

KEY PLAN

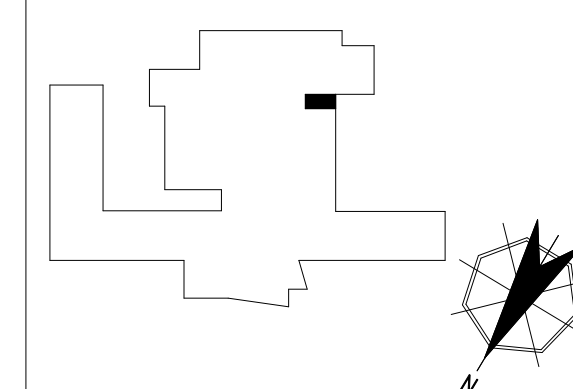

AR01 KSO Design

Sage Engineering Associates

PROJECT	Nanuet High School 100 Church St.
---------	--------------------------------------

103 Children St.  
Nanuet, NY 10954

LEVEL 02  
GYM FAN ROOM PART PLAN

CRP LDR	MC	PRO MGT	MM	JOB NO
---------	----	---------	----	--------

DATE	SCALE	DWG NO
11/30/2023	As indicated	MP-02