

No: MC-01

SUBMITTAL COVERSHEET Nanuet UFSD – Phase 3 Projects

Architect: KSQ Architects 215 W 40 th Street,15 th Floor New York, NY 10018 Contractor:	Owner: Nanuet Union Free School District 101 Church Street Nanuet, NY 10954 ating of Rockland Inc	Construction Manager: Jacobs One Penn Plaza, 54 th floor New York, NY 10019 Contract: <u>Ron Lombardo</u>
Address: 321 Spook Rock Road Suite 109		845-357-6537 Telephone:
Suffern, New York 10901		Fax:
School Name: Nanuet Union Free School District Phase 3 Bond Projects @ Barr Middle School & Nanuet High School		
Type of Submittal: []No []Yes		
[] Shop Drawings[] Product Data[] Test Report[] Certificate	[] Schedule[] Sample[] Color Sample[] Warranty	[]
Submittal Description: MECHANICAL ROOM HIGH SCHOOL BOILER ROOM COORDINATED SHOP DWG Product Name:		
Manufacturer: ELITECAD		
Subcontractor/ ELITECAD Supplier:		
References:		
Spec. Section No.: 230000	Drawi	ing No(s):
Paragraph:	Rm. o	r Detail No(s):
Architect's/ Engineer's Review Stamp	Contractor Review Stateme	ent:
	Ronald J. Lombardo	11.21.23
	Name:	Date:
	Company Name: Joe Lombardo Plumbing &	Heating of Rockland Inc.

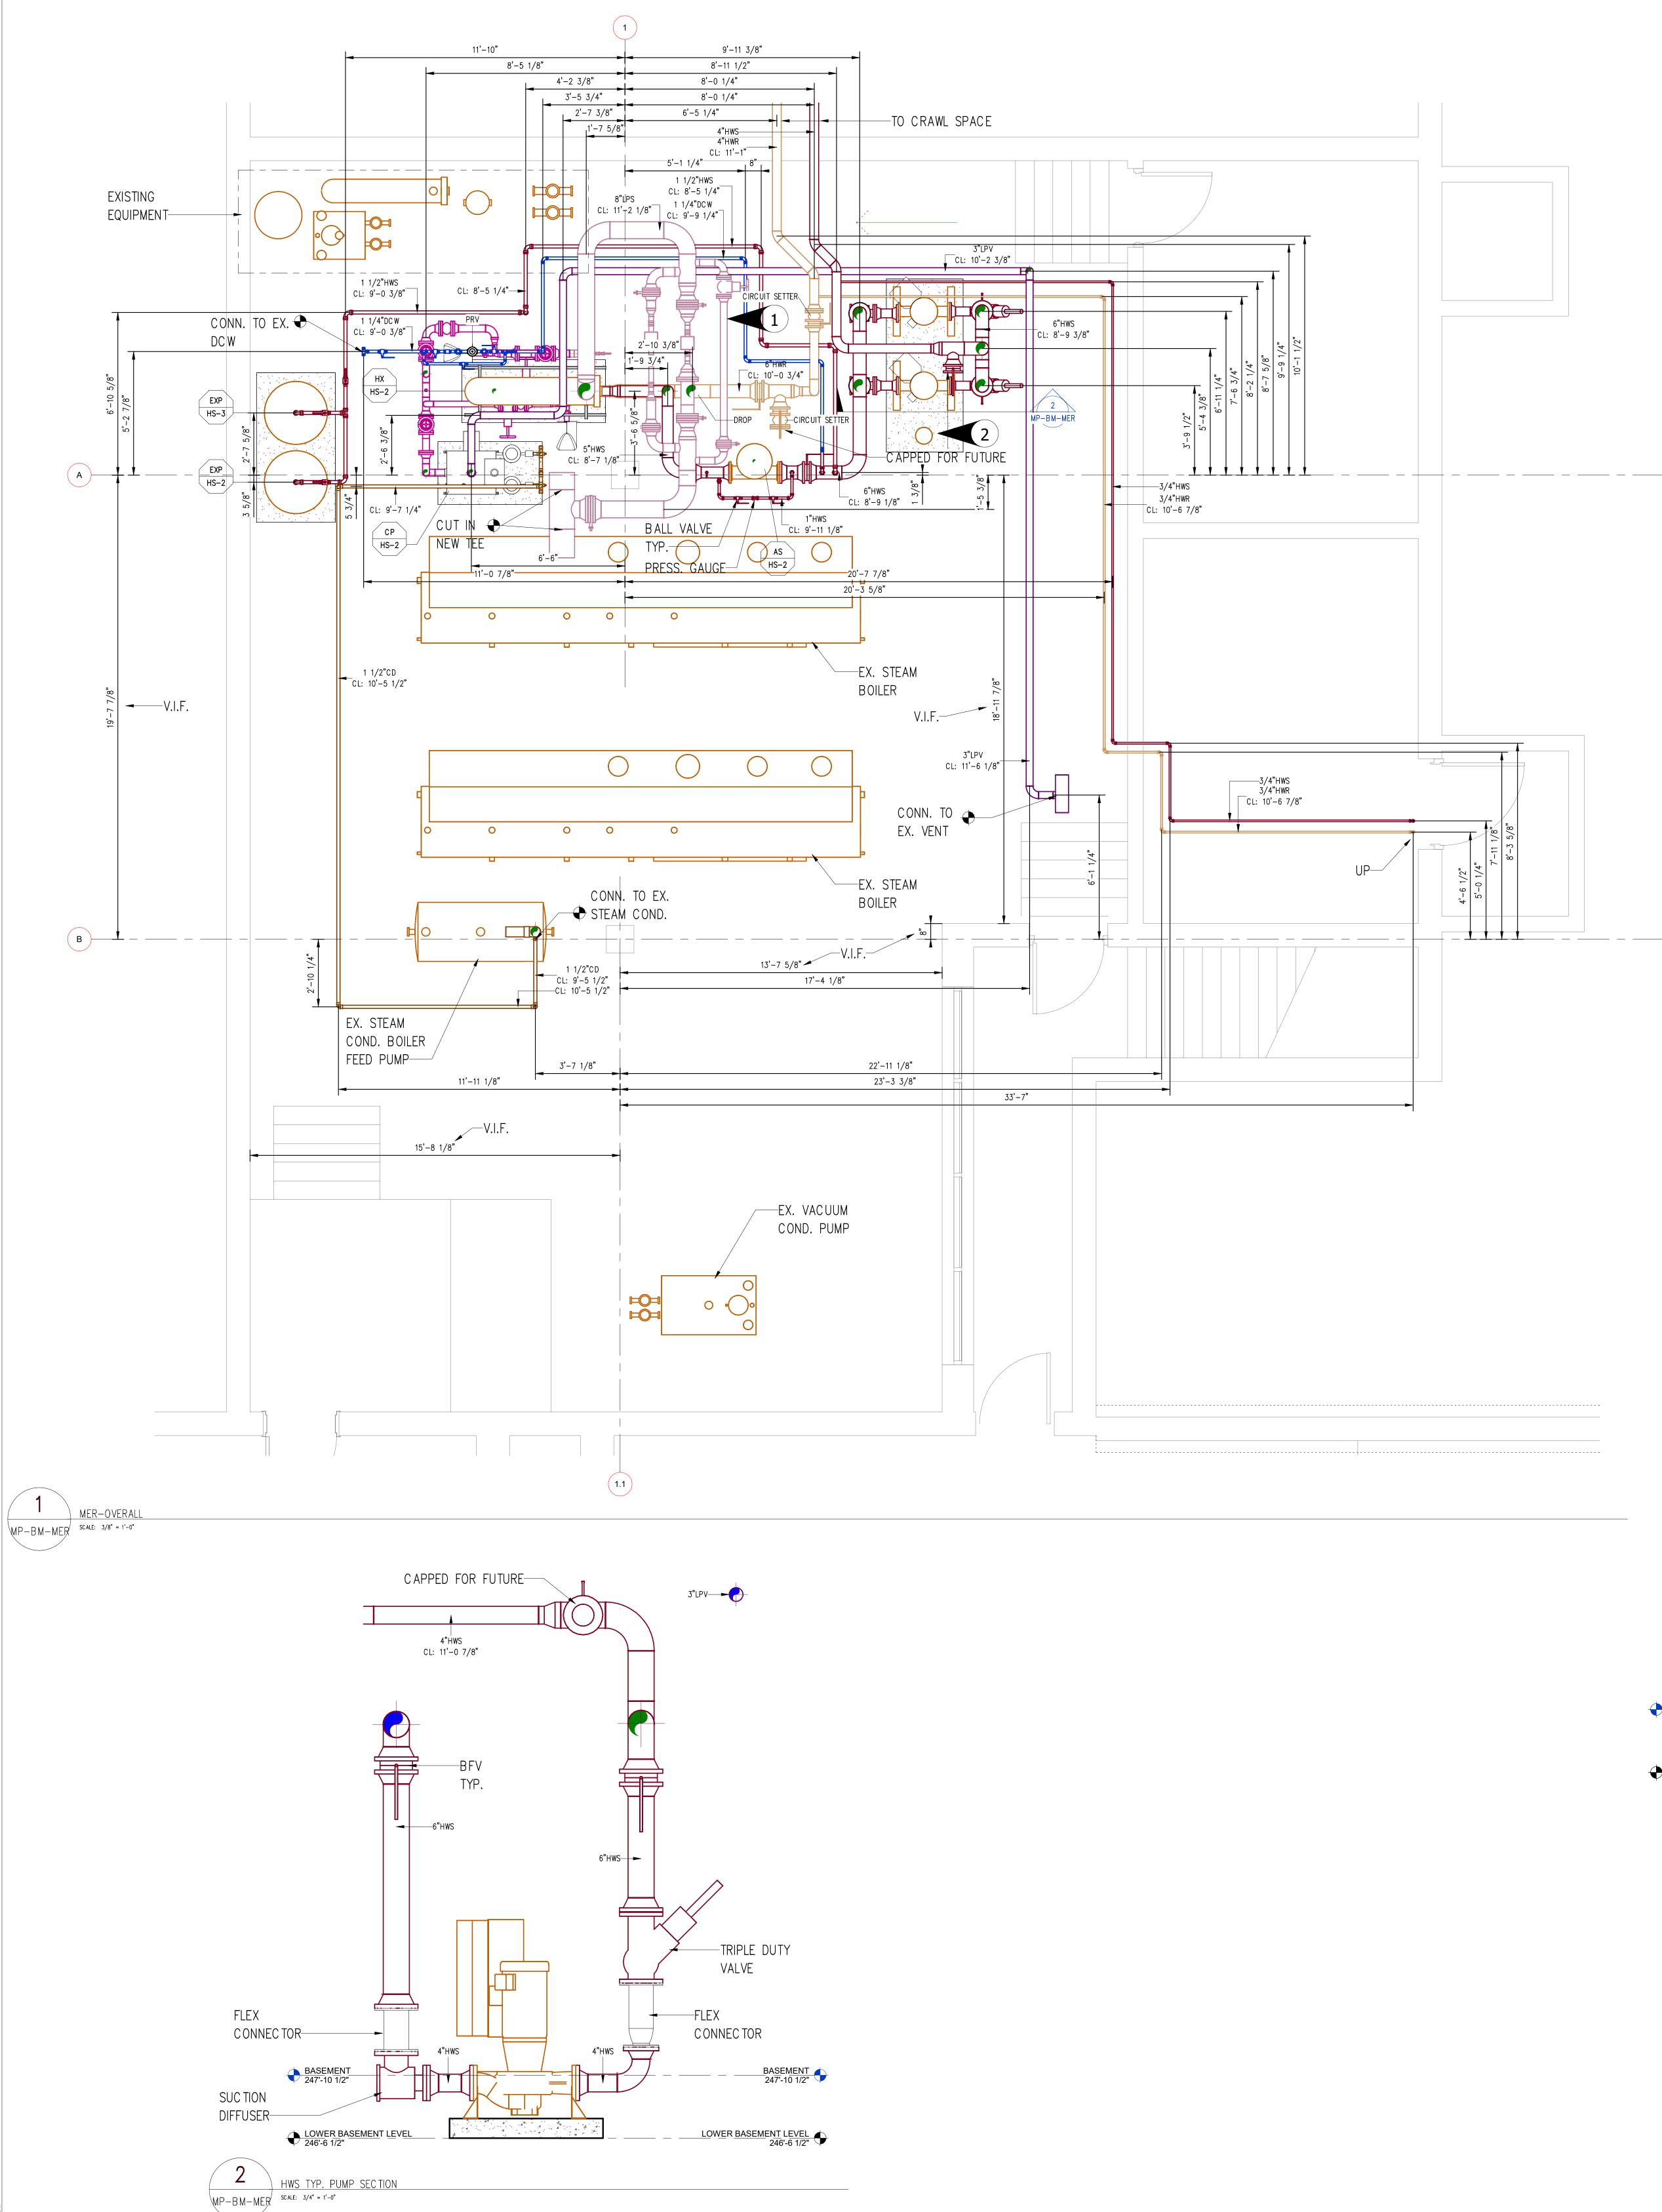

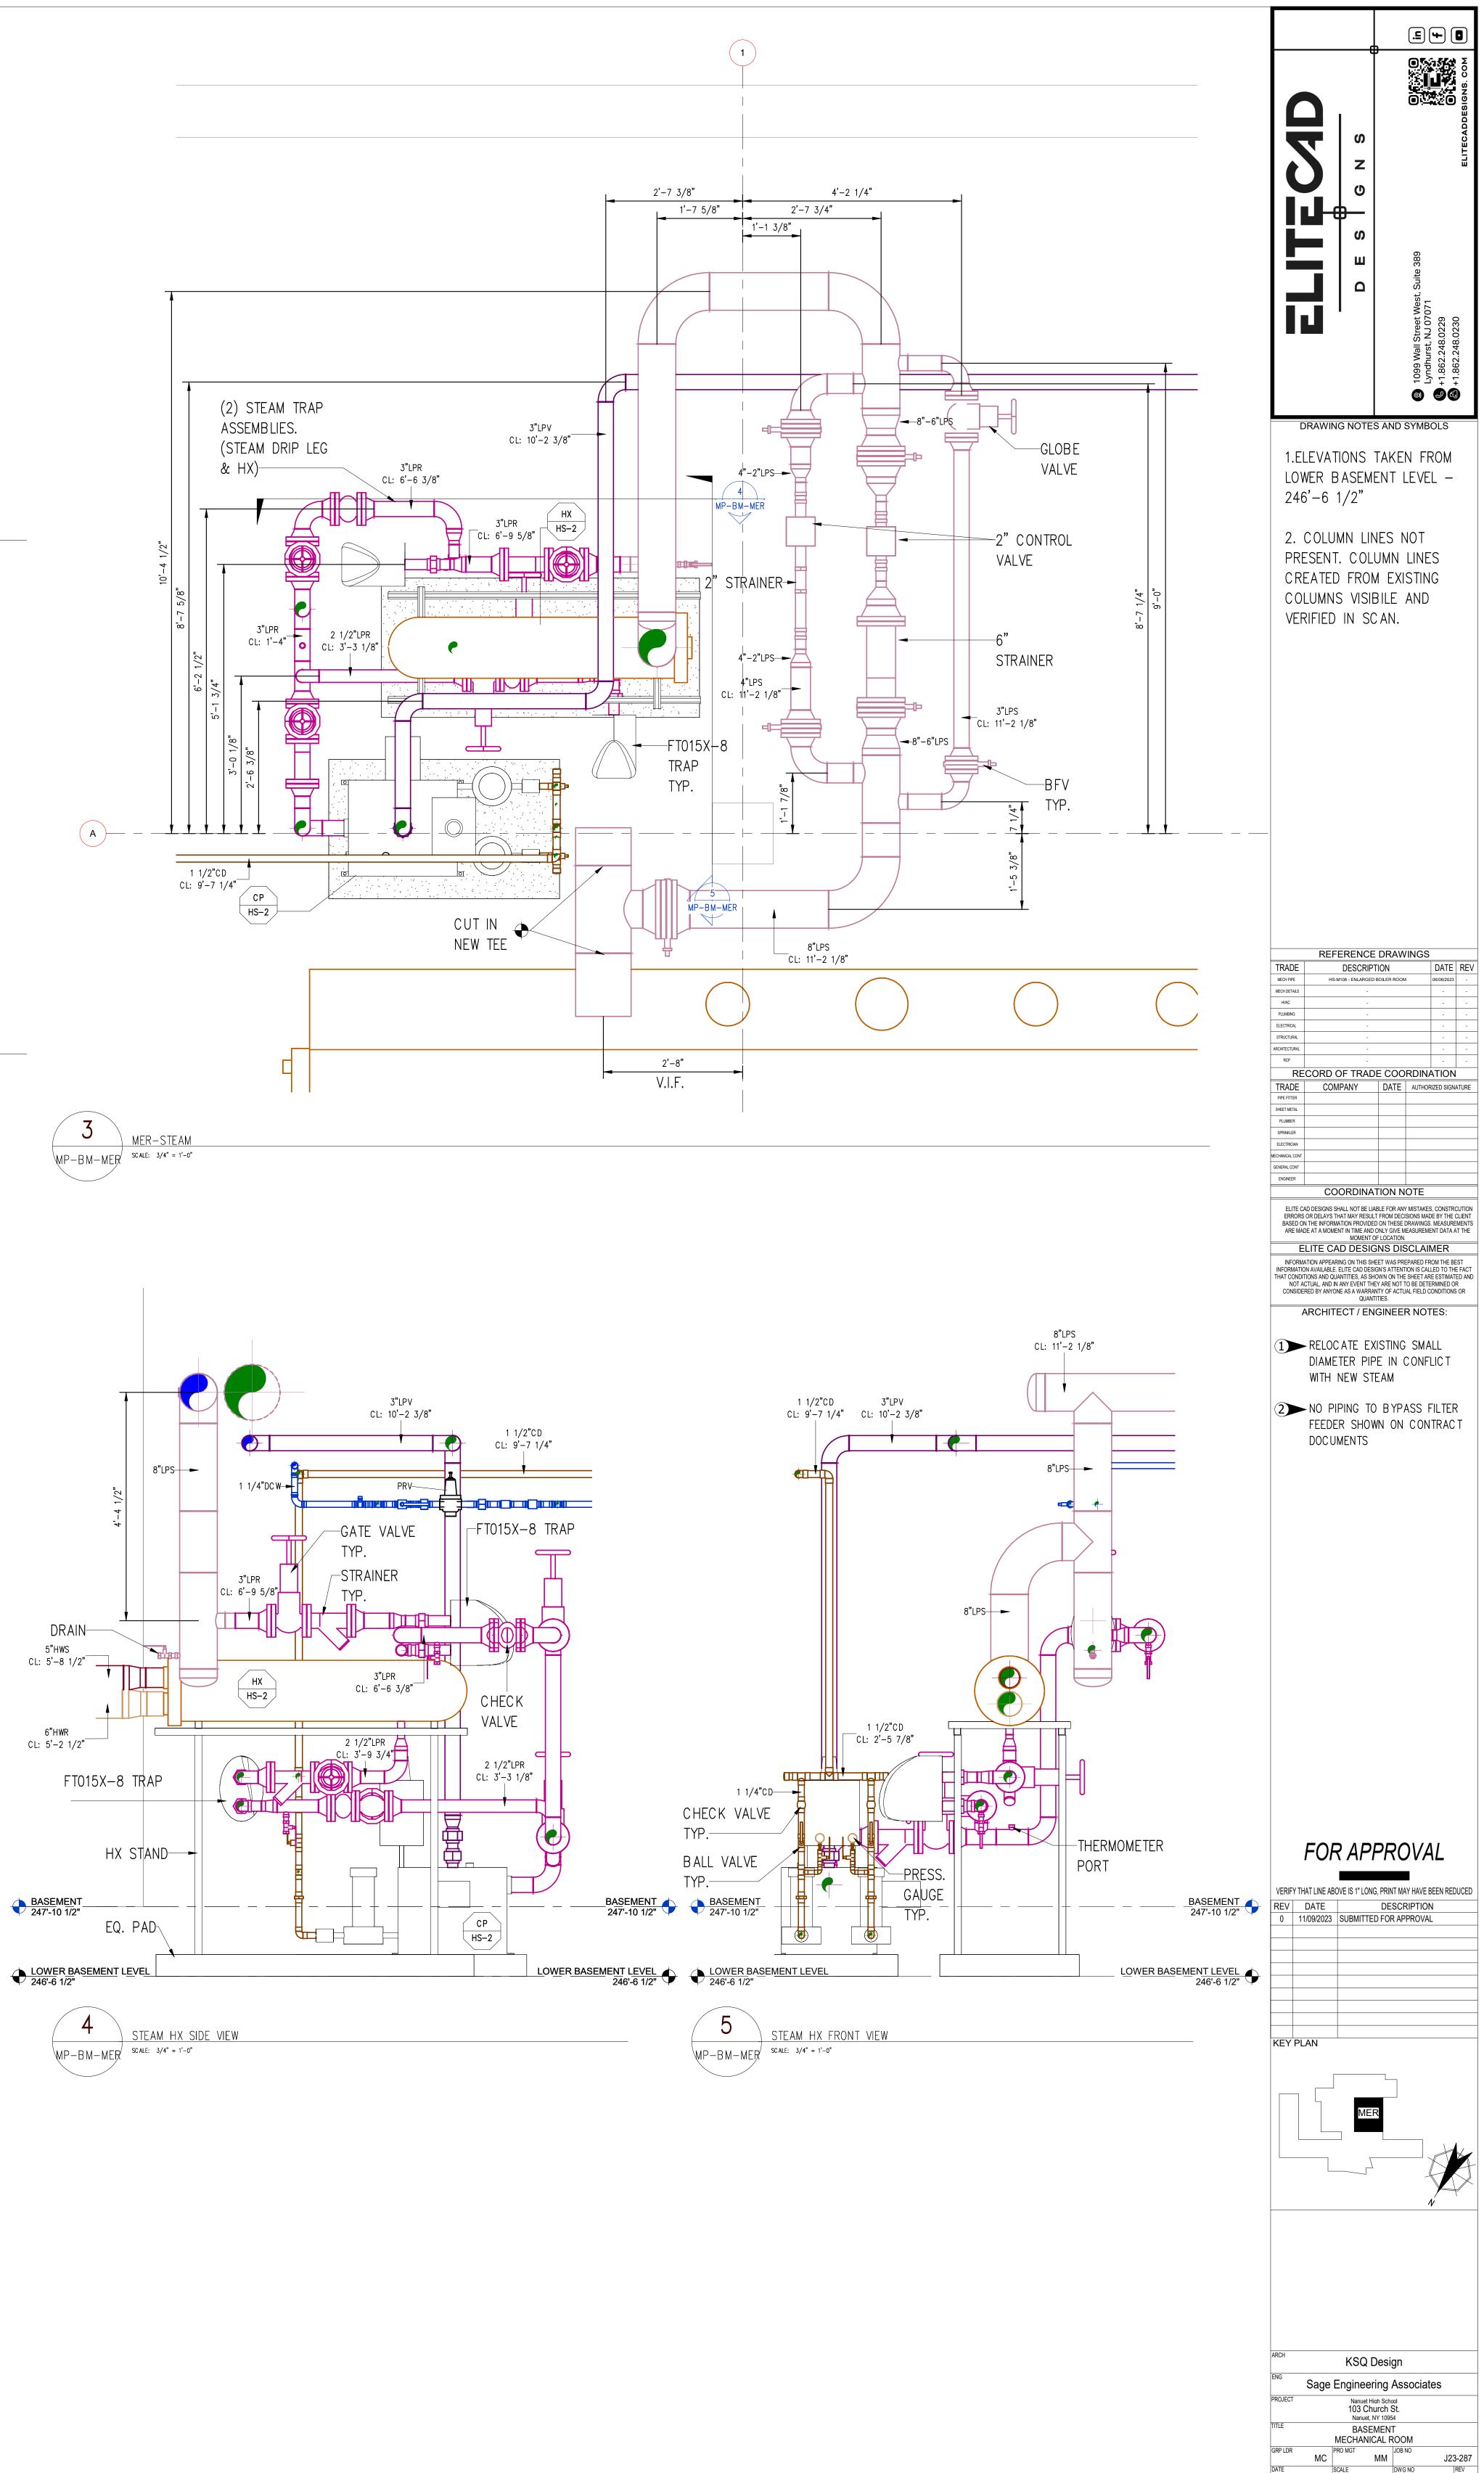

11/09/2023 As indicated MP-BM-MER