


ADDENDUM #6  
02/14/2025

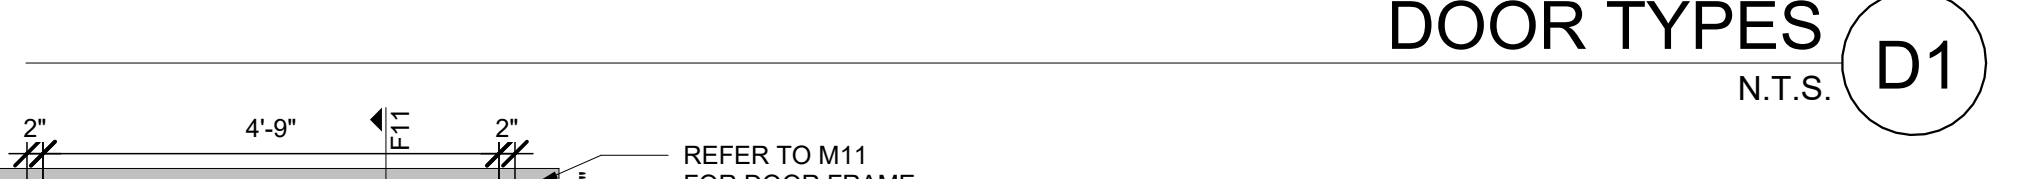


SED#50-01-08-03-0-002-020 (HIGHVIEW ES)  
SED#50-01-08-03-0-002-002 (Maintenance)

Highview Elementary School  
24 Highview Ave  
Nanuet, NY 10954  
OEC Building

Miller Elementary School  
50 Blauvelt Rd Unit1  
Nanuet, NY 10954

KEY PLAN

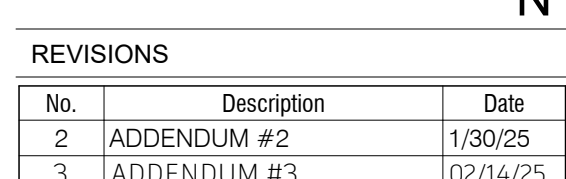

**ISSUED: BID SET**

**DATE: 06/21/2024**

SHEET NUMBER:

HE A601

FILE-A001