


1 FIRST FLOOR TEACHER'S BATHROOM PLUMBING REMOVALS PLAN  
1/2" = 1'-0"

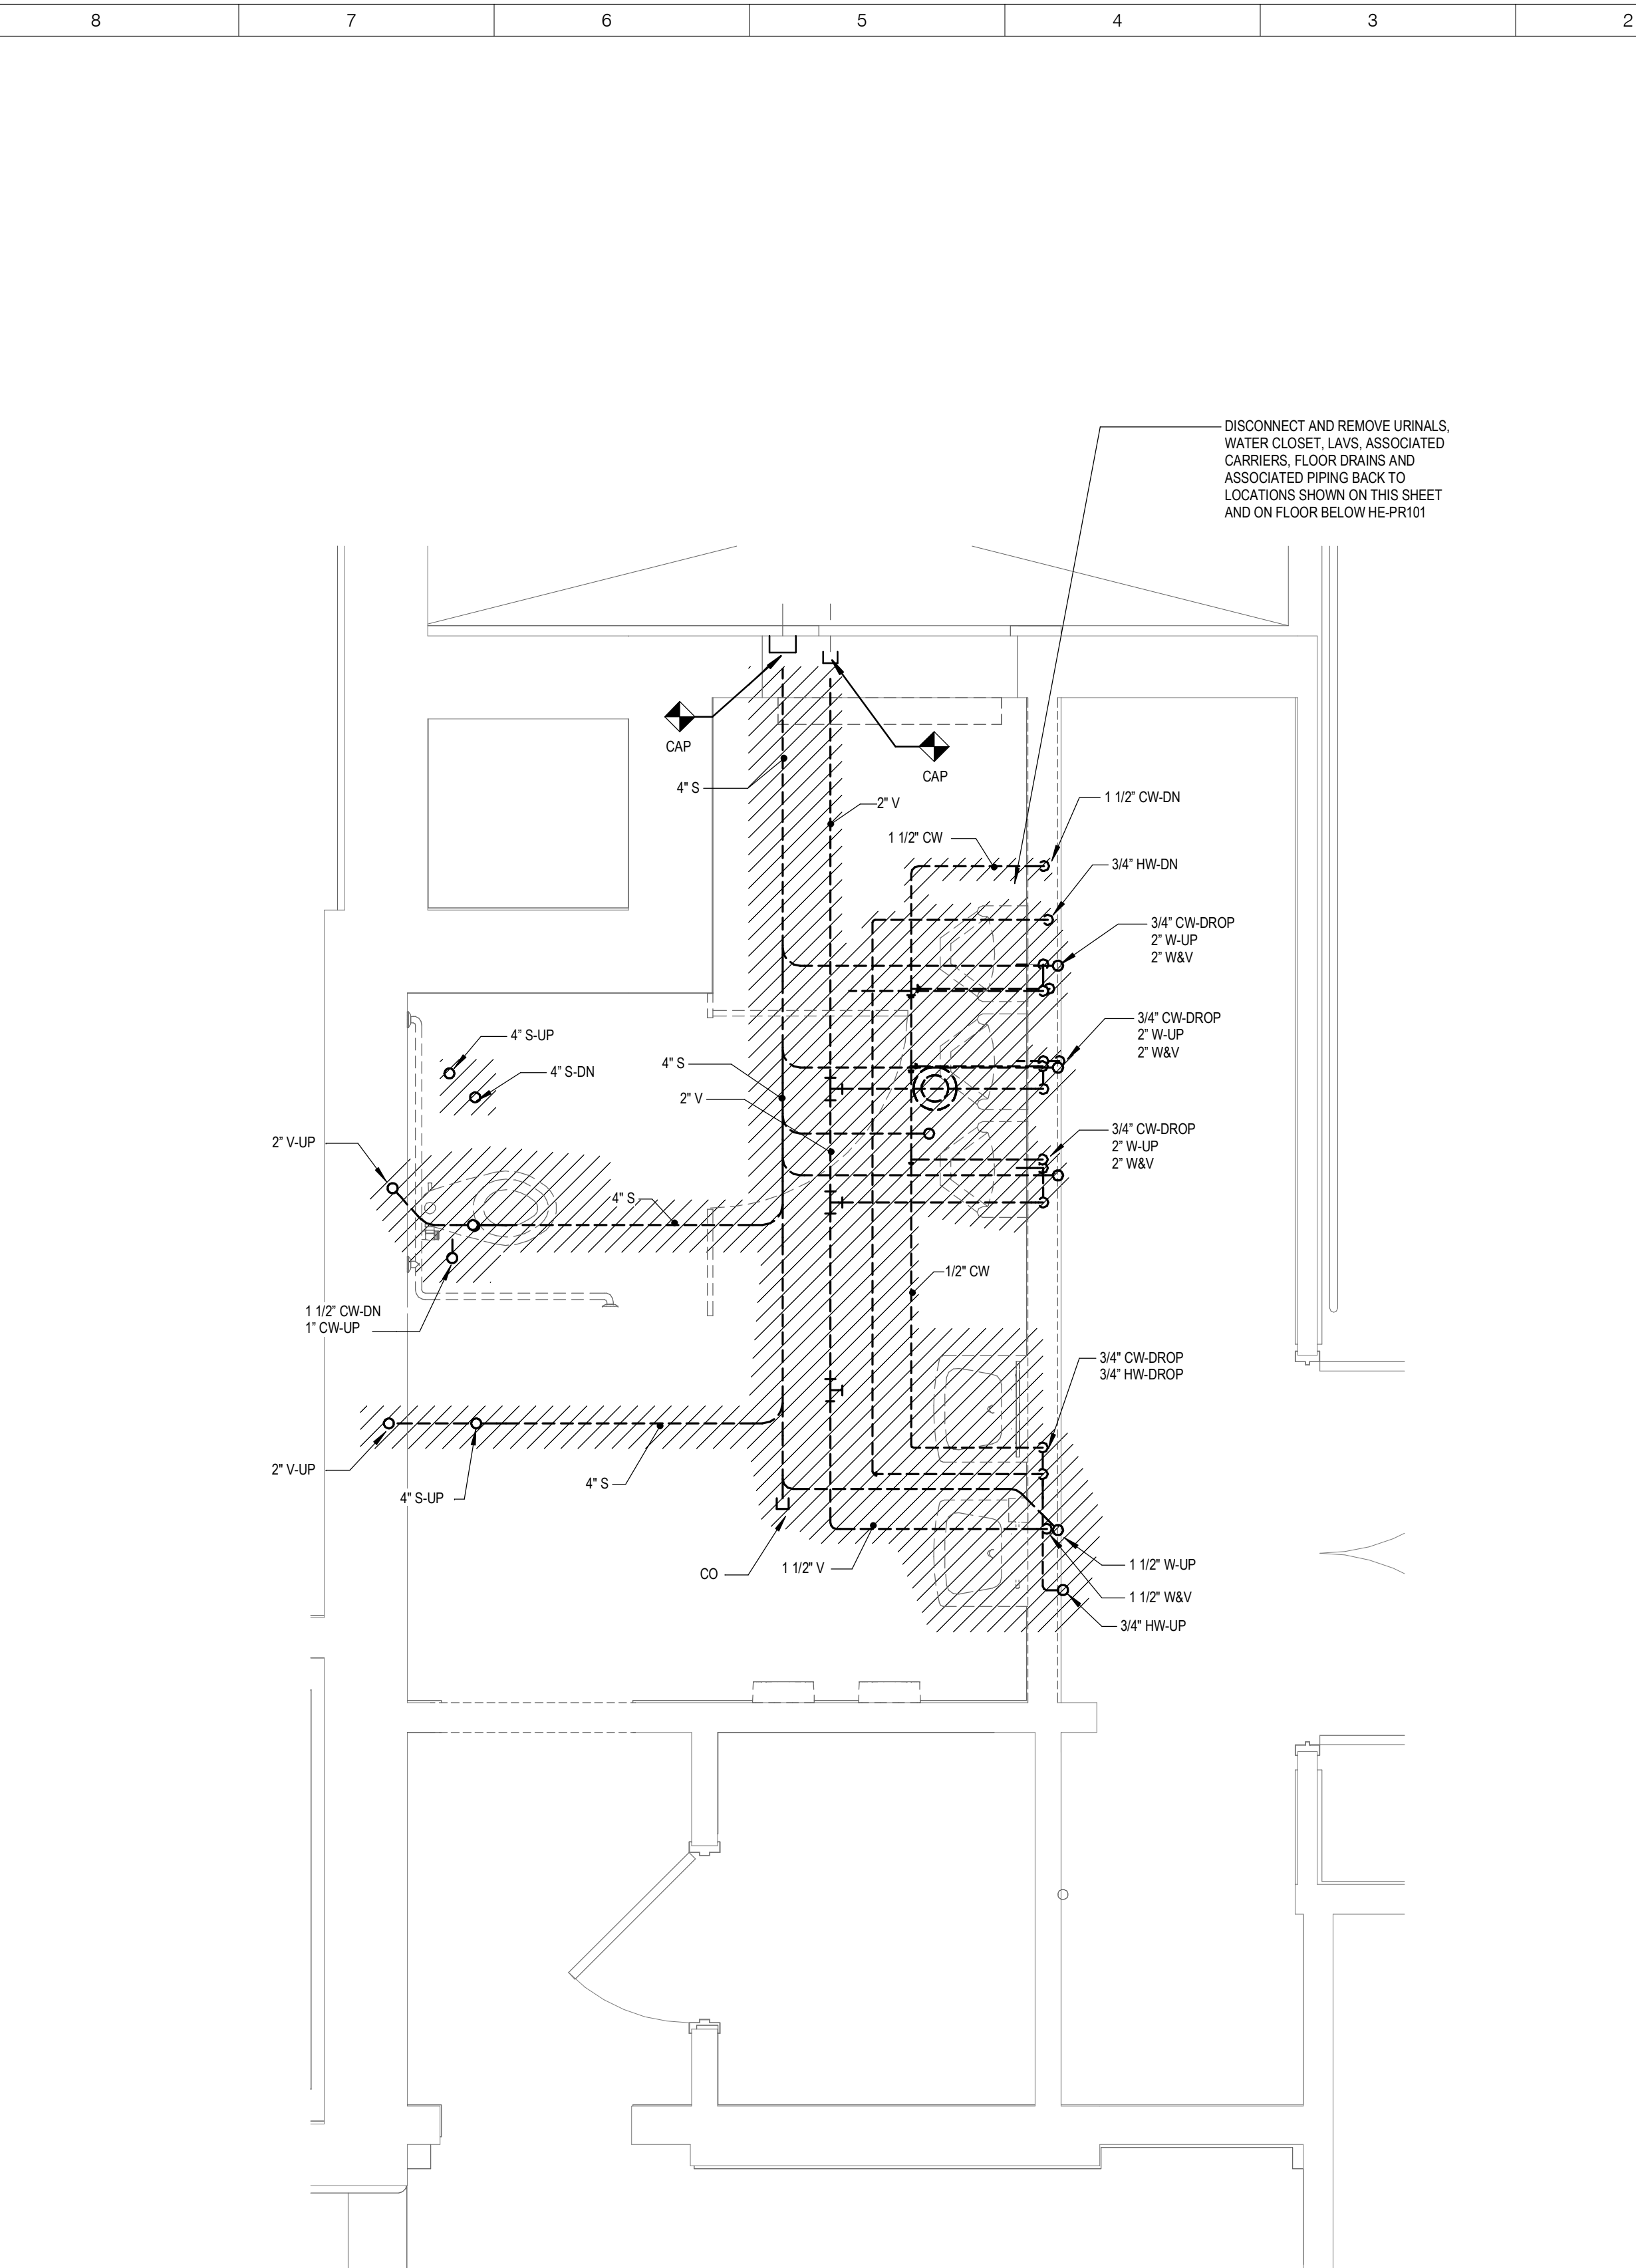

2 FIRST FLOOR BOYS BATHROOM PLUMBING REMOVALS PLAN  
1/2" = 1'-0"

**ARCHITECT**

**ksqdesign**

NEW YORK OKLAHOMA

**KSQ Design**  
215 W 40th Street  
New York, NY 10018  
646.627.3680  
www.ksqdesign.com

**Owner**  
**Nanuet Union Free School District**  
101 Church Street  
Nanuet, NY 10954  
845.627.3680  
www.nanuetd.org

**Structural Engineer**  
**Clapper Structural Engineering**  
160 Partition Street  
Saugerties, NY 12477  
845.943.9601  
www.clapperstructural.com

**MEP Engineer**  
**Sage Engineering Associates, LLP**  
9 Columbia Circle  
Albany NY 12203  
518.453.6051  
www.sageells.com

**Environmental Engineer**  
**Quest Environmental Solutions**  
1376 Route 9  
Wappingers Falls, NY 12590  
845.298.6251  
www.qualityenv.com

**Construction Manager**  
**Jacobs**  
One Penn Plaza  
24th Floor, Suite 2400  
New York, NY 10119  
646.908.6550  
www.jacobs.com

**NUFSD BOND PROJECT  
PHASE 5 -  
HIGHVIEW**

SED#50-01-08-03-0-002-000 (HIGHVIEW ES)  
SED#50-01-08-03-7-002-000 (Maintenance)  
SED#50-01-08-03-7-012-004 (OEC)  
SED#50-01-08-03-0-001-000 (MILLER ES)  
SED#50-01-08-03-0-004-022 (BARR MS)

**Highview Elementary School**  
24 Highview Ave  
Nanuet, NY 10954

**OEC Building**  
135 Convent Rd  
Nanuet, NY 10954

**Maintenance Building**  
103 Church St.  
Nanuet, NY 10954

**Miller Elementary School**  
50 Blauvelt Rd Unit1  
Nanuet, NY 10954

**A MacArthur Barr Middle School**  
143 Church St  
Nanuet, NY 10954

**KEY PLAN**

**REVISIONS**

No.	Description	Date

**ISSUED: BID SET**

**DATE:** 06/21/2024

**SCALE:** 1/2" = 1'-0"

**SHEET NAME:**  
FIRST FLOOR PLUMBING  
REMOVALS PLAN

**SHEET NUMBER:**  
**HE-PR102**

**ISSUE FOR BID SET**