


CONSULTANTS:		

MARK	DATE	DESCRIPTION
1	03/14/2025	ADDENDUM #1


REGISTERED ARCHITECT
PATRICK O. STONE
STATE OF NEW YORK
039654


PATRICK O. STONE, R.A.
NY PROFESSIONAL ARCHITECT LIC. NO. 039654


10/31/2025
Exp. Date

*IN ACCORDANCE WITH ARTICLE 145, SECTION 1209 OF THE NYS EDUCATION LAW,
ALTACTION OF THIS DOCUMENT EXCEPT BY A LICENSED PROFESSIONAL IS ILLEGAL.


DESIGNED BY: DBS/RLG	DRAWN BY: KAP	CHECKED BY: DBS	REVIEWED BY: POS
PROJECT No: TRFD 2302	DATE: FEBRUARY 2025	SCALE: AS SHOWN	

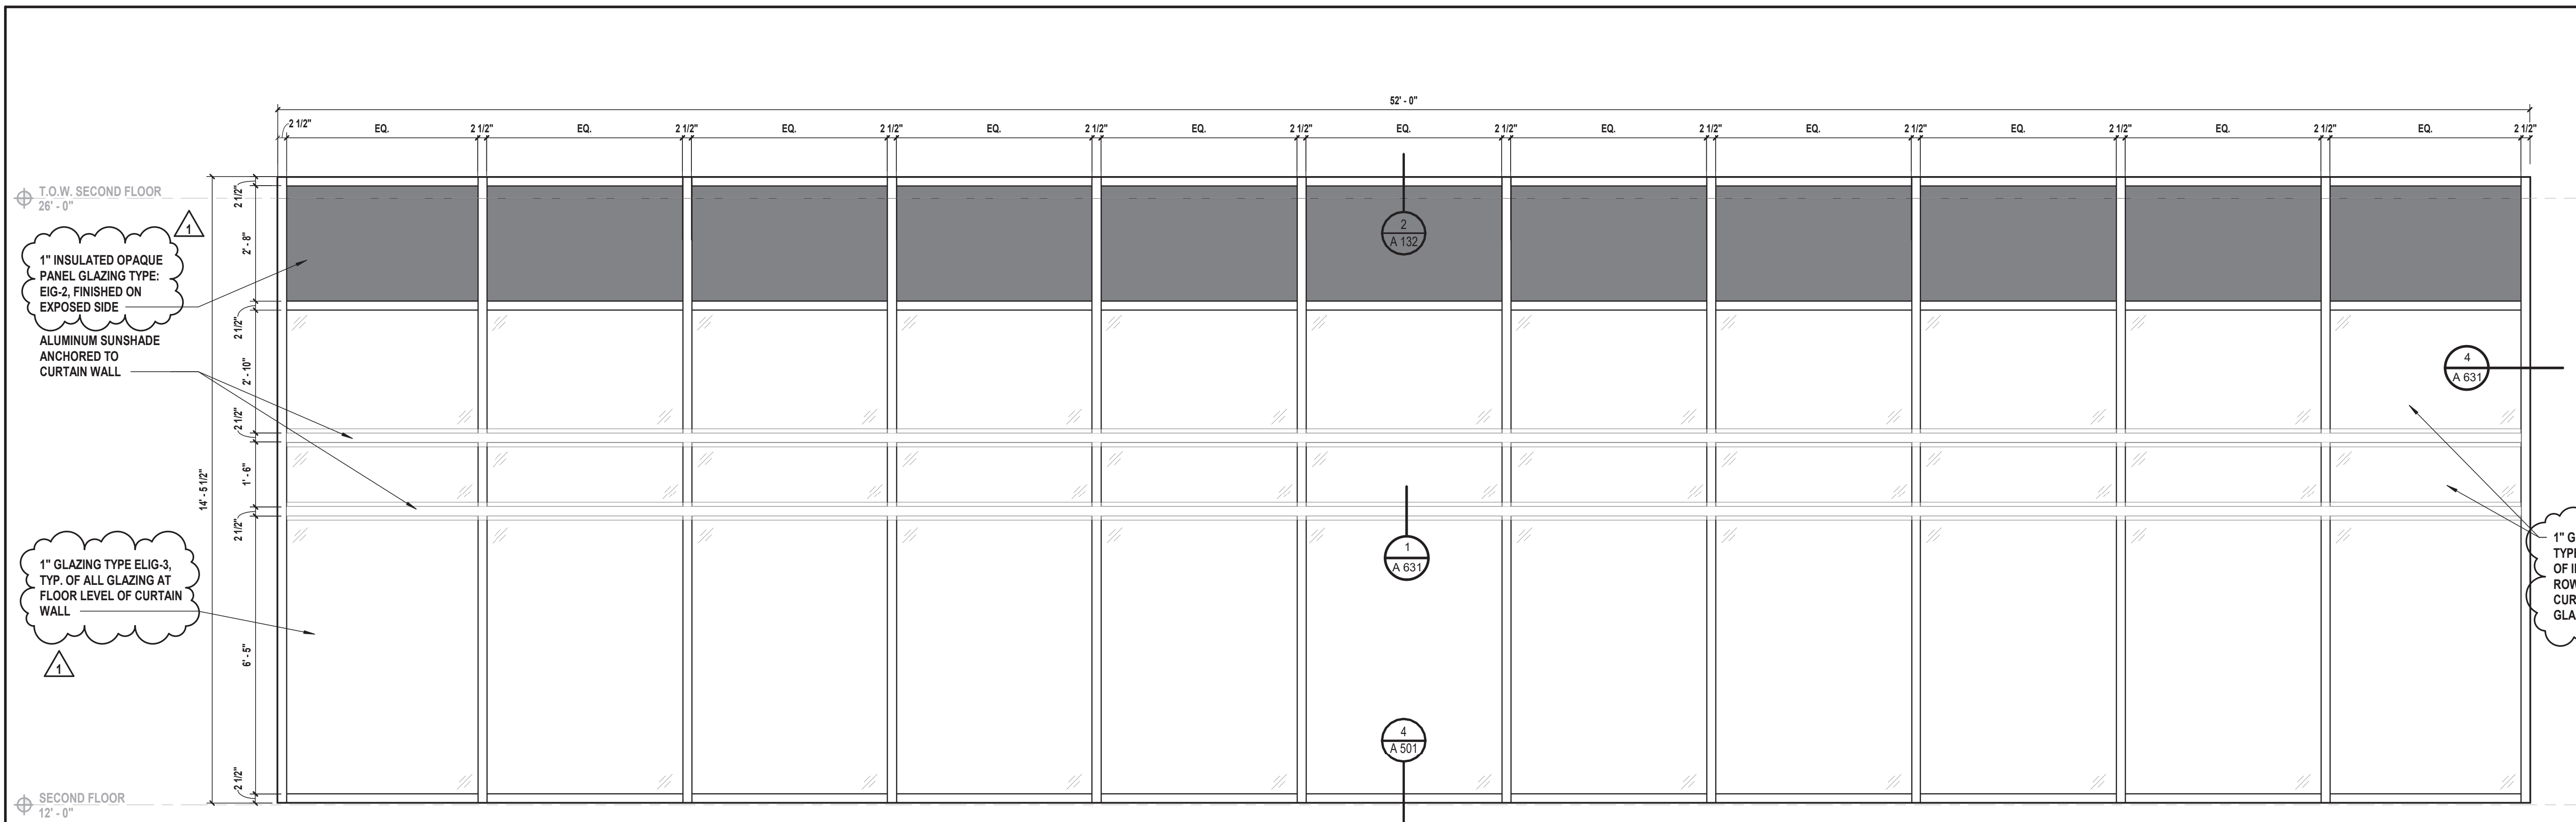


L Curtain Wall Type L
SCALE: 1/2" = 1'-0"

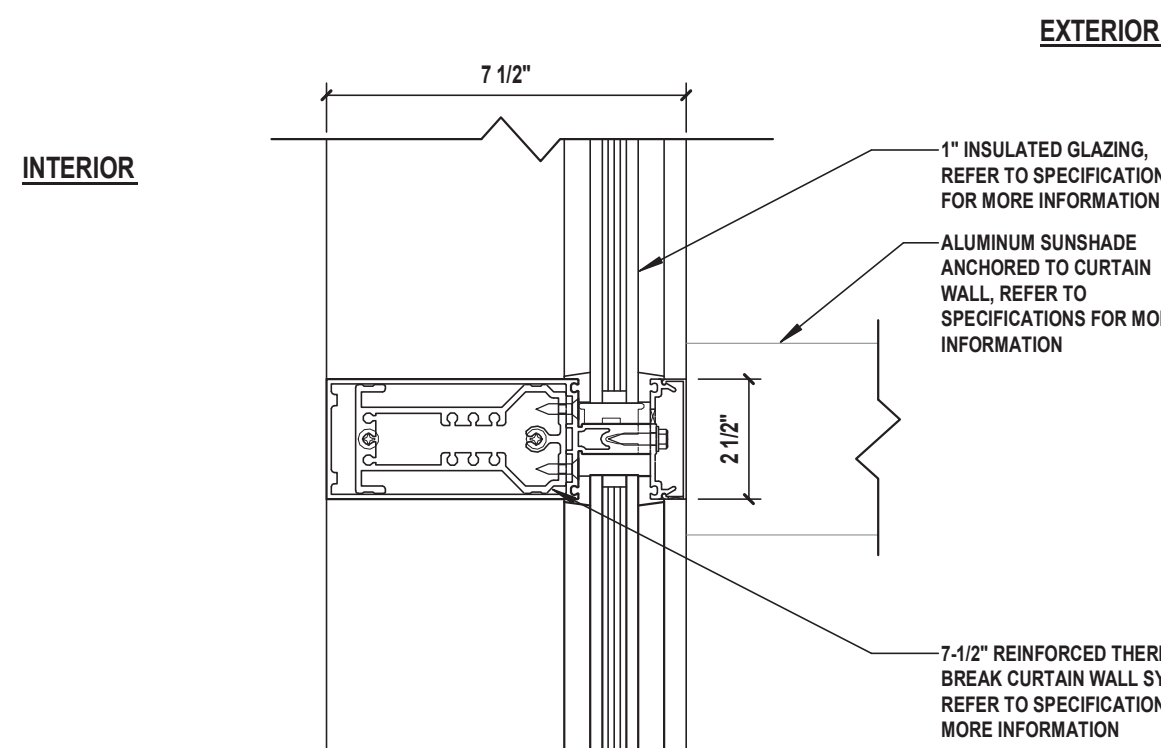


1 Horizontal Detail
SCALE: 3/4" = 1'-0"

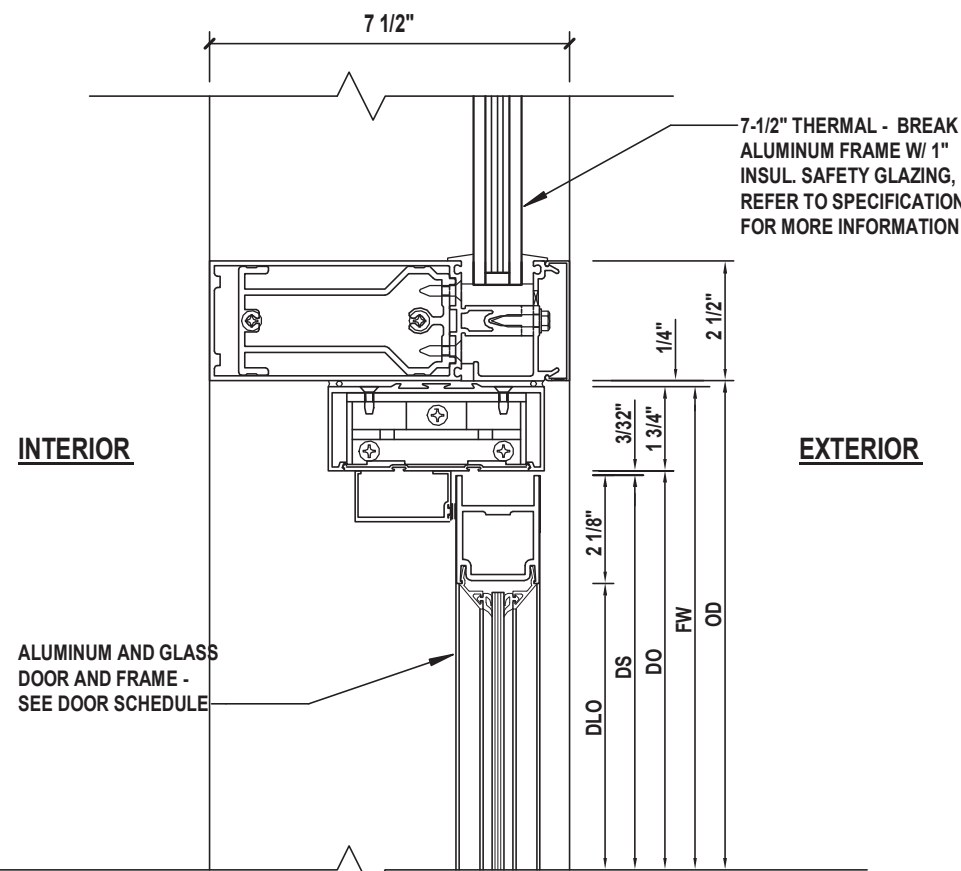


2 Door Head Detail
SCALE: 3/4" = 1'-0"

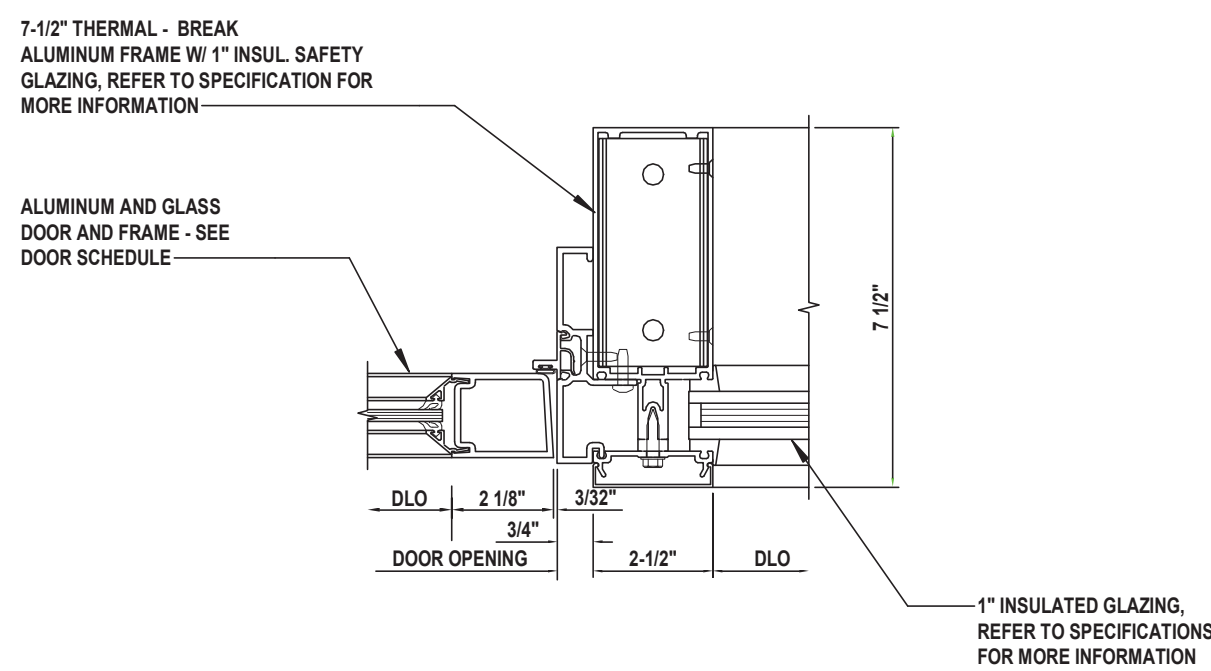


3 Door Jamb Detail
SCALE: 3/4" = 1'-0"

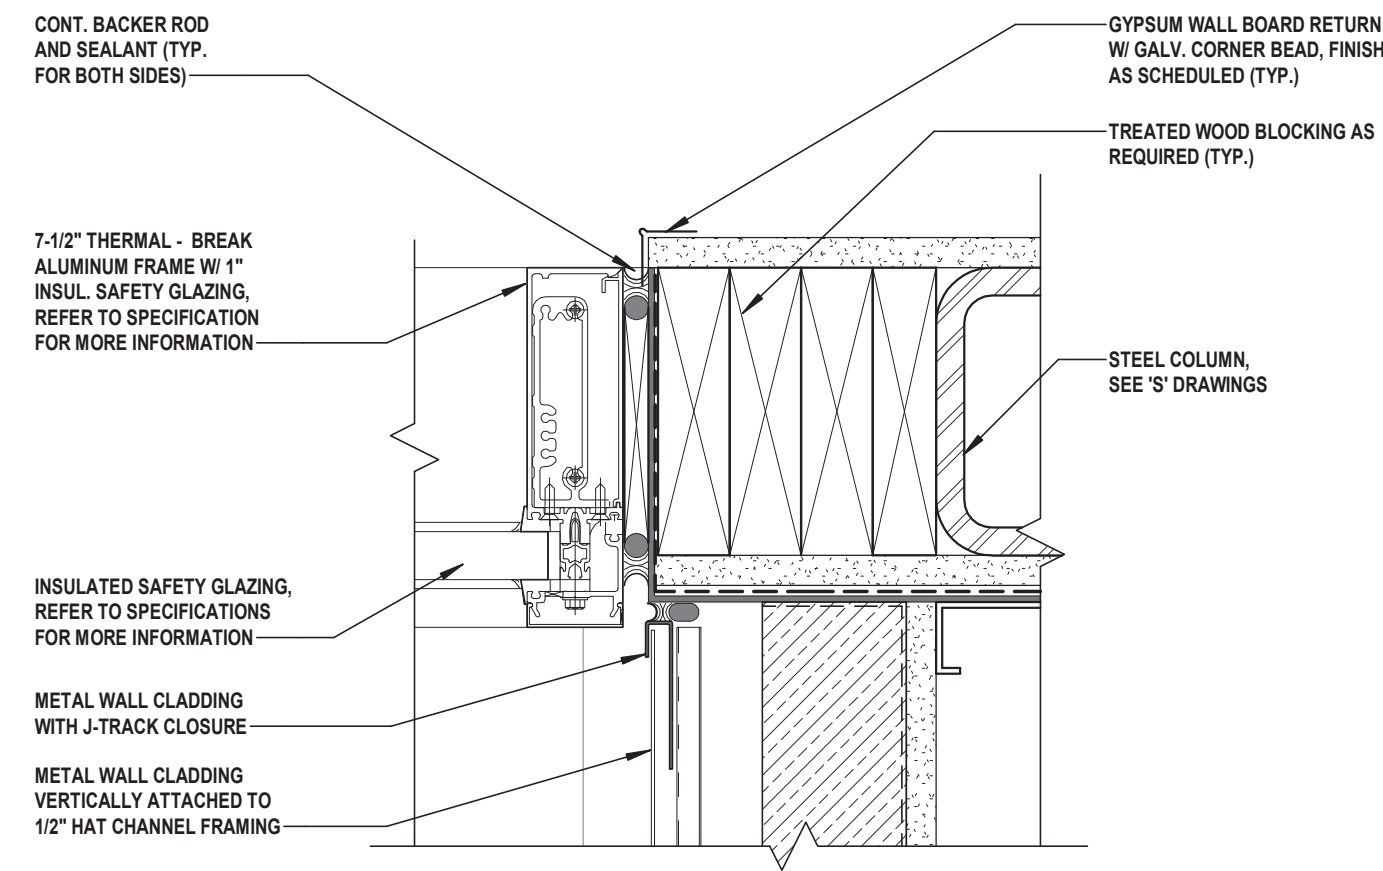

4 Curtain Wall Jamb
SCALE: 3/4" = 1'-0"

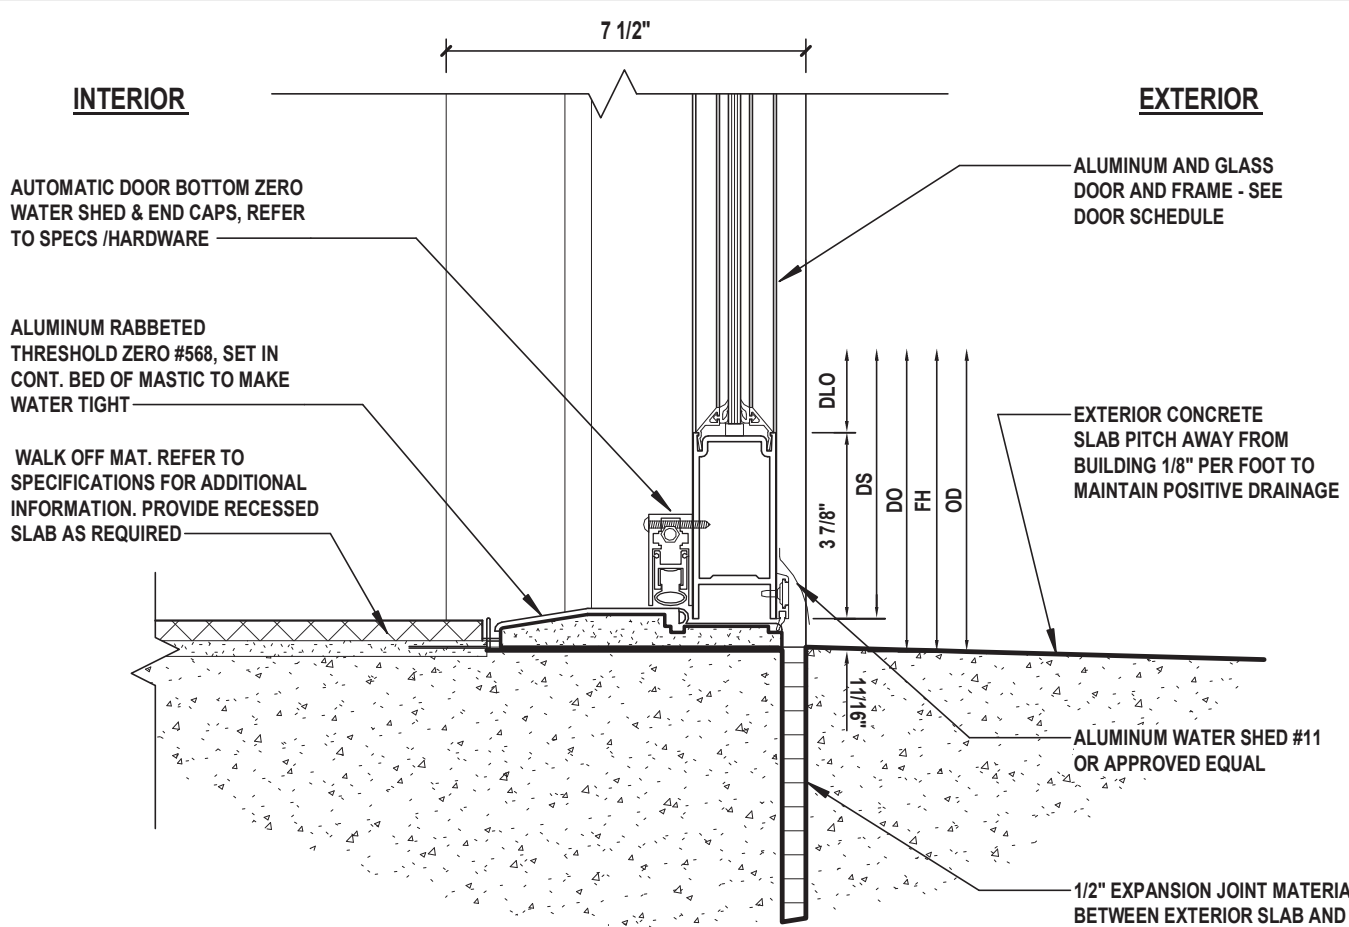

5 Door Threshold Detail
SCALE: 3/4" = 1'-0"

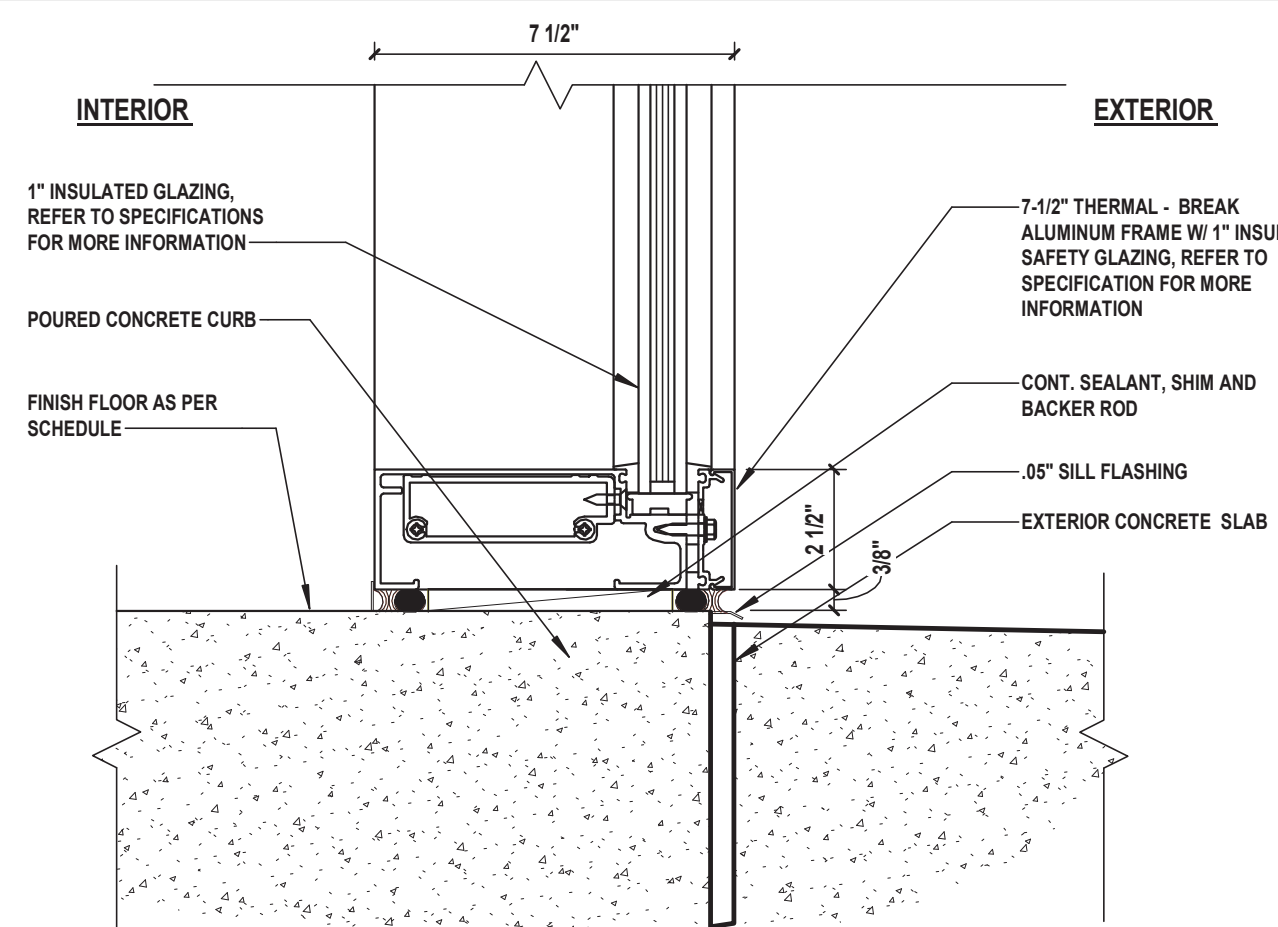


6 Curtain Wall Sill
SCALE: 3/4" = 1'-0"

CLIENT

**THIELLS
ROSEVILLE FIRE
DISTRICT**

NEW 26-100 FIRE
HEADQUARTERS



65 W RAMAPO ROAD
GARNERVILLE, NY 10923

CONTRACT
**CONTRACT G
GENERAL CONSTRUCTION**

STATUS
FINAL BID DOCUMENT

SHEET TITLE
CURTAIN WALL TYPES & DETAILS

DRAWING No.
A 631.00